
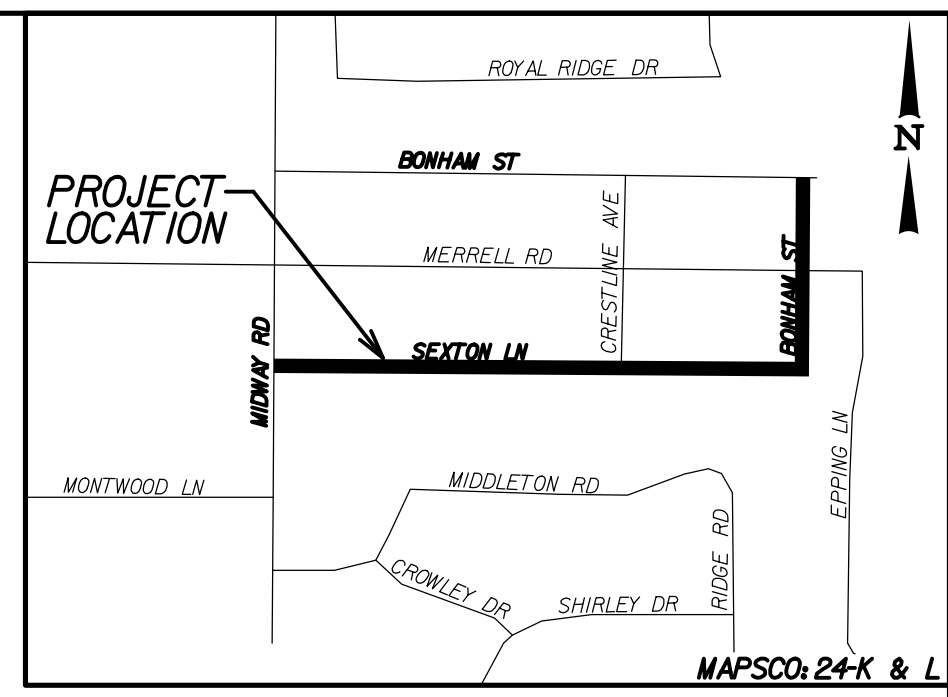


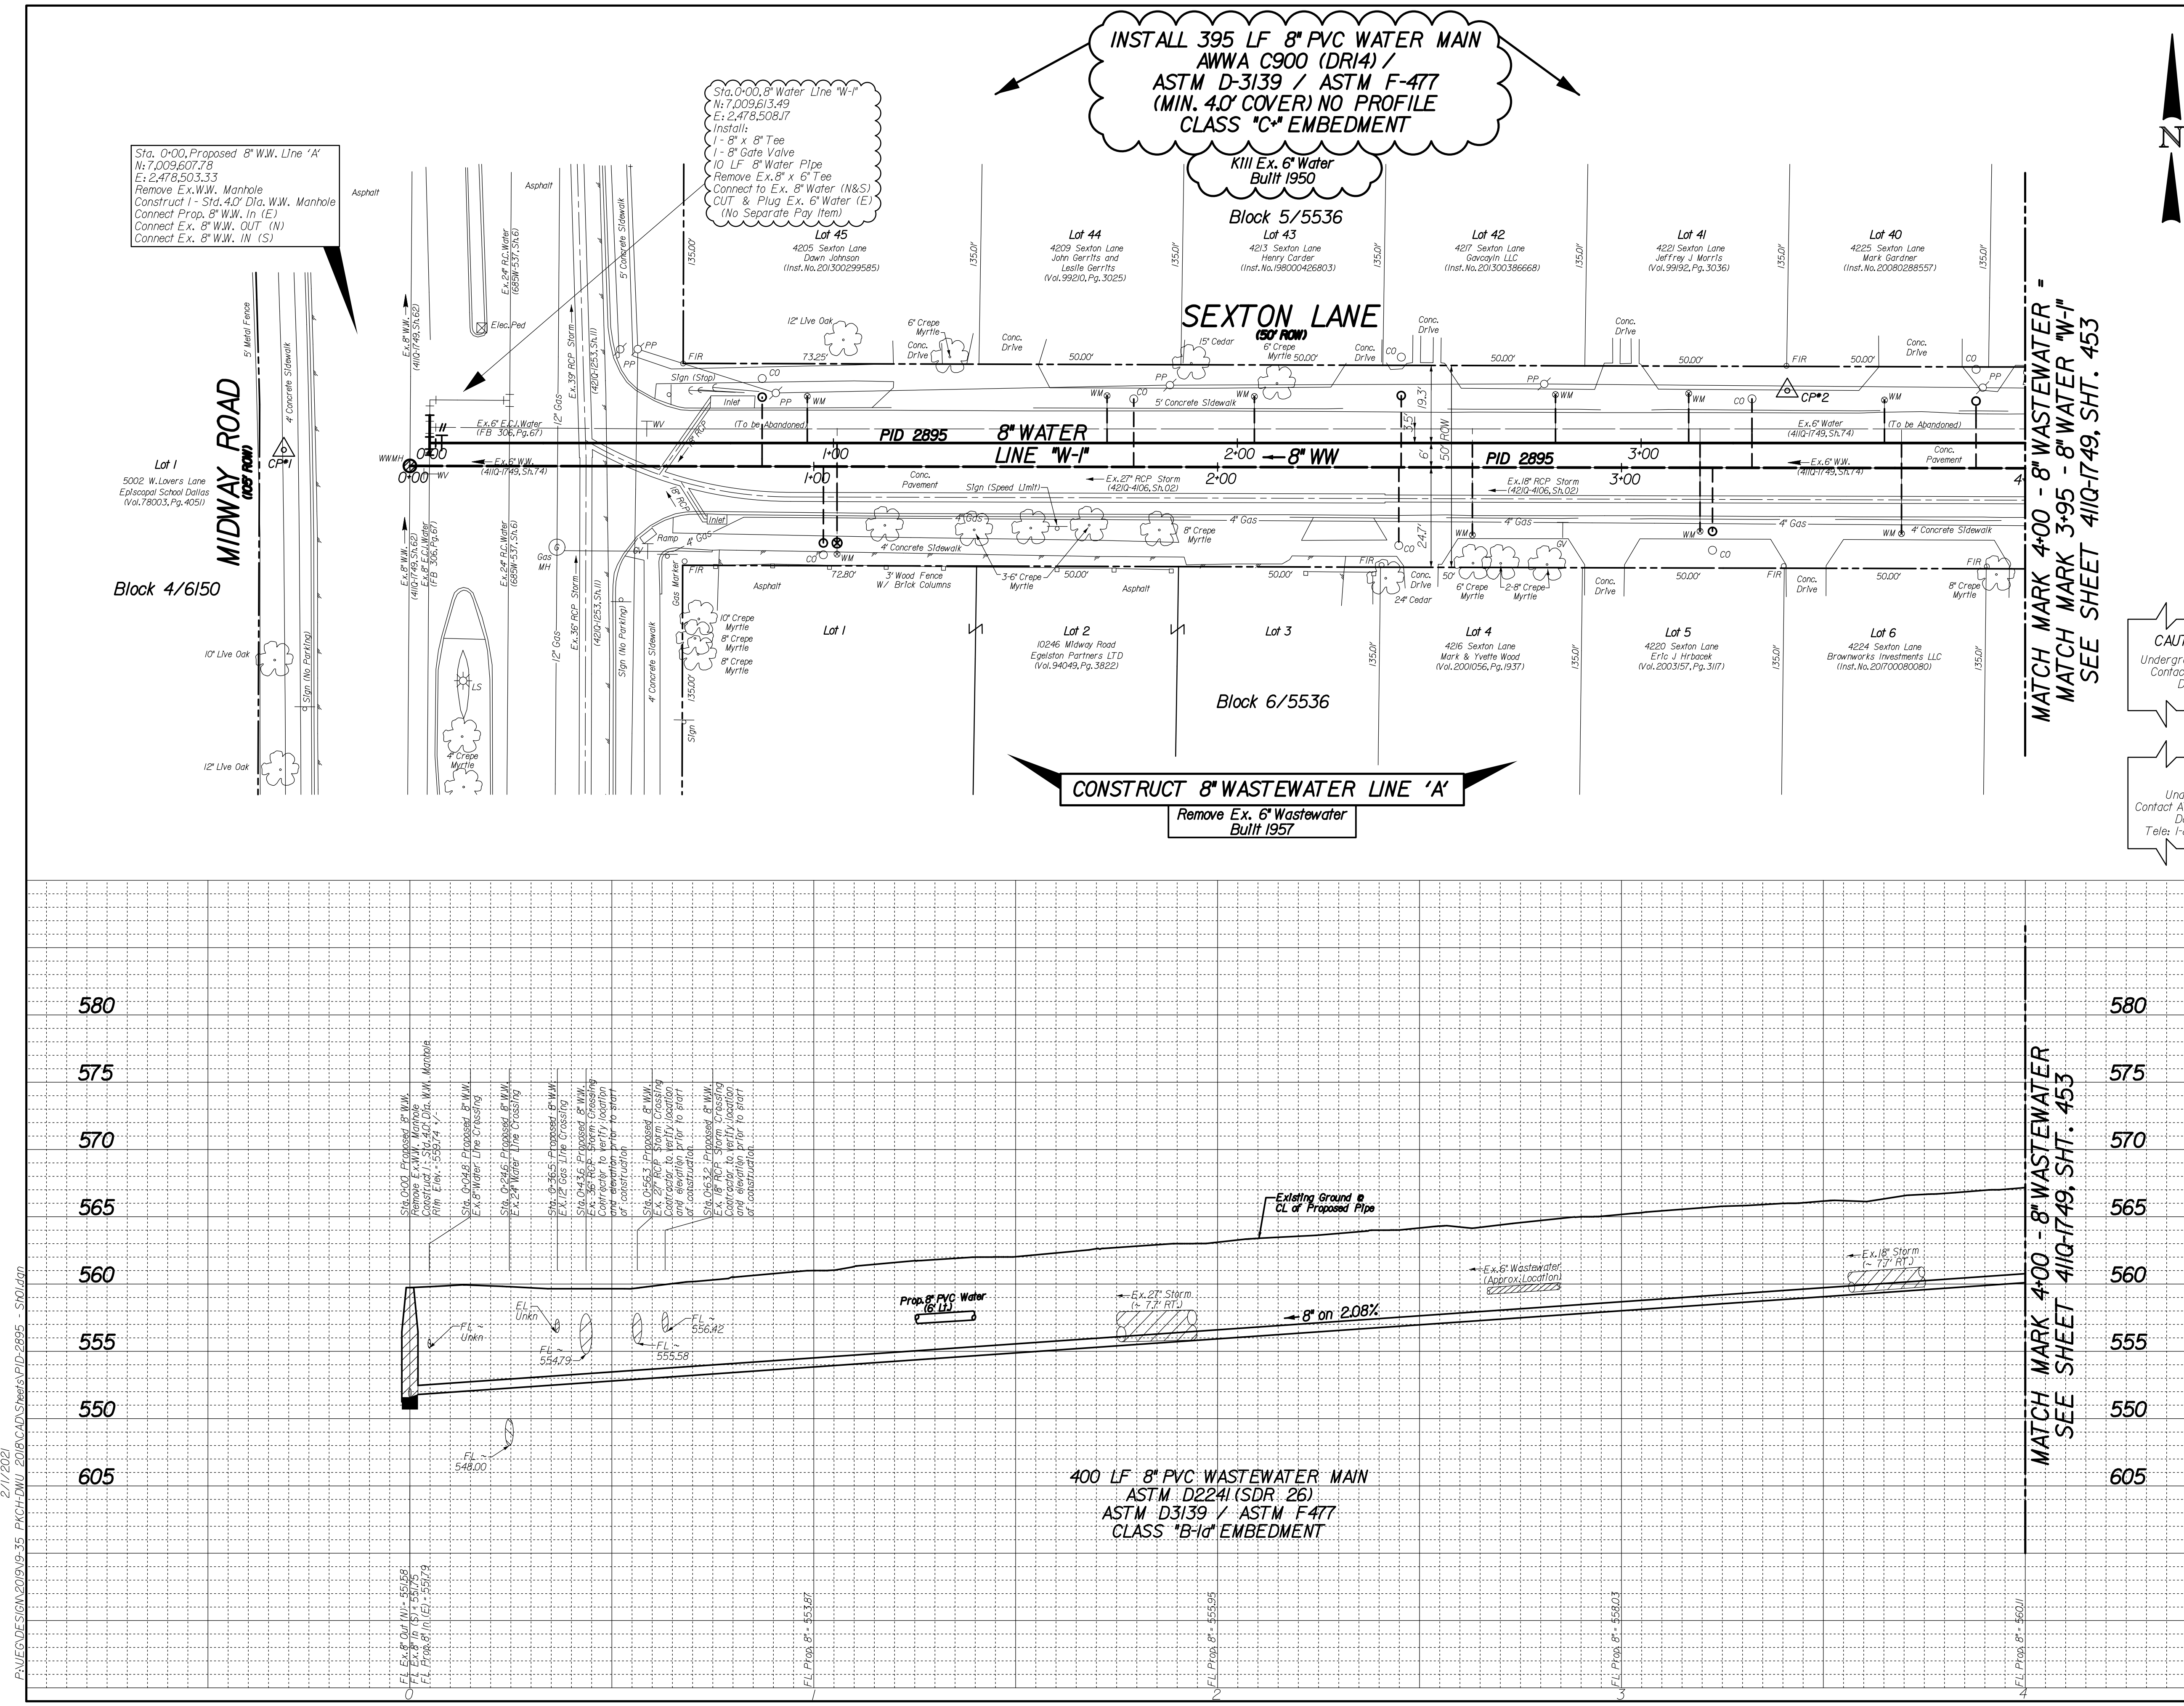

- NOTES:
- SEE PROJECT GENERAL NOTES SHEET FOR ADDITIONAL NOTES.
 - THE GROUND SURVEY WAS PERFORMED BY PACHECO KOCH IN JANUARY 2020. THE DESIGN RELIES ON THE ASSUMPTIONS PROVIDED BY THE SURVEY.
 - CONTRACTOR TO COORDINATE ACTUAL LOCATION OF FIRE HYDRANTS WITH DIRECTLY AFFECTED CITIZENS AND WITH DWI INSPECTOR AT LEAST 48 HOURS PRIOR TO PLACEMENT OF HYDRANT. NO SEPARATE PAY ITEM.
 - ALL EXISTING UTILITY INFORMATION SHOWN IS APPROXIMATE. THE CONTRACTOR SHALL FIELD VERIFY THE LOCATIONS OF ALL EXISTING UTILITIES PRIOR TO ANY WORK BEGINNING AND CONTACT THE ENGINEER IF ANY UTILITY CONFLICTS ARISE.

UNDERGROUND UTILITIES
THE LOCATIONS OF EXISTING UTILITIES SHOWN ON THIS PLAN ARE APPROXIMATE AND BASED ON DATA FURNISHED BY UTILITY COMPANIES. IT IS THE RESPONSIBILITY OF THE CONTRACTOR TO LOCATE AND VERIFY ON-SITE THE UTILITIES THAT MAY CONFLICT WITH THE CONSTRUCTION. CALL 1-800-344-8377 TWO WORKING DAYS PRIOR TO CONSTRUCTION FOR ON-SITE LOCATION

CAUTION ~ FIBER OPTIC !
Underground Fiber Optic Cables In Area
Contact AT&T Two Working Days Prior To Construction.
Tele: 1-800-344-8377

CAUTION ~ TELEPHONE !
Underground Telephone Cables In Area
Contact AT&T Two Working Days Prior To Construction.
Tele: 1-800-344-8377

CAUTION ~ GAS !
Underground Gas Main In Area
Contact AMOS Energy Corp. Two Working Days Prior To Construction.
Tele: 1-800-344-8377 / 1-800-545-6005


CAUTION ~ POWER !
Overhead & Underground Electrical Cables In Area
Contact ONCOR Two Working Days Prior To Construction.
Tele: 1-800-344-8377

REVISIONS				
REV. NO.	DATE	DESCRIPTION		BY
△				
BENCHMARKS & CONTROL POINTS				
BENCHMARK * 24-K-7S A STANDARD WATER DEPARTMENT BENCHMARK SET ON CONCRETE NOSE OF MEDIAN SOUTH SIDE OF THE INTERSECTION AT CENTERLINE OF MIDWAY ROAD, 42 FEET SOUTH OF THE CENTERLINE OF MERRELL ROAD ELEV = 559.20'				
BENCHMARK * 24-K-6S A STANDARD WATER DEPARTMENT BENCHMARK ON THE TOP OF CONCRETE NOSE OF MEDIAN ON THE SOUTH SIDE OF THE INTERSECTION OF CENTERLINE OF MIDWAY ROAD, 46 FEET SOUTH OF THE CENTERLINE OF MONTWOOD LANE ELEV = 566.88'				
Point	Northing	Easting	Elev.	Description
1	7,009,611.53	2,478,472.08	559.46'	'X' CUT
2	7,009,628.83	2,478,844.26	566.39'	'X' CUT
3	7,009,588.69	2,479,991.30	573.74'	'X' CUT
Horizontal Scale: 1" = 20'				
Vertical Scale: 1" = 6'				
REFERENCES				
WATER 19-21W		 167 turtle creek blvd, suite 200, dallas, texas 75207 (214) 252-1600 p FIRM REGISTRATION NO: F5332		
WASTEWATER 19-21S				
CONTRACT NO. 21-049/050		PID * 2895		
8" WASTEWATER & 8" WATER LINE				
SEXTON LANE				
MIDWAY ROAD TO MERRELL ROAD				
DALLAS WATER UTILITIES				
CITY OF DALLAS, TEXAS				
DESIGN	DRAWN	DATE	FILE	NUMBER
UEGI	UEGI	FEB. 2021	41IQ	1749
				SHEET
				452

2/1/2021
P:\UEG\DESIGN\2019\19-35 PKCH-DW 2019\CAD Sheets\PID-2895 - SHT 452.dwg

2/1/2021
P:\NUEG\DESIGN\2019\19-35_PCH-DWU_2019\CADD\Sheets\PID-2895 - S102.dwg

MATCH MARK 4+00 - 8" WASTEWATER -
MATCH MARK 3+95 - 8" WATER "W-I"
SEE SHEET 41Q-1749, SHT. 452

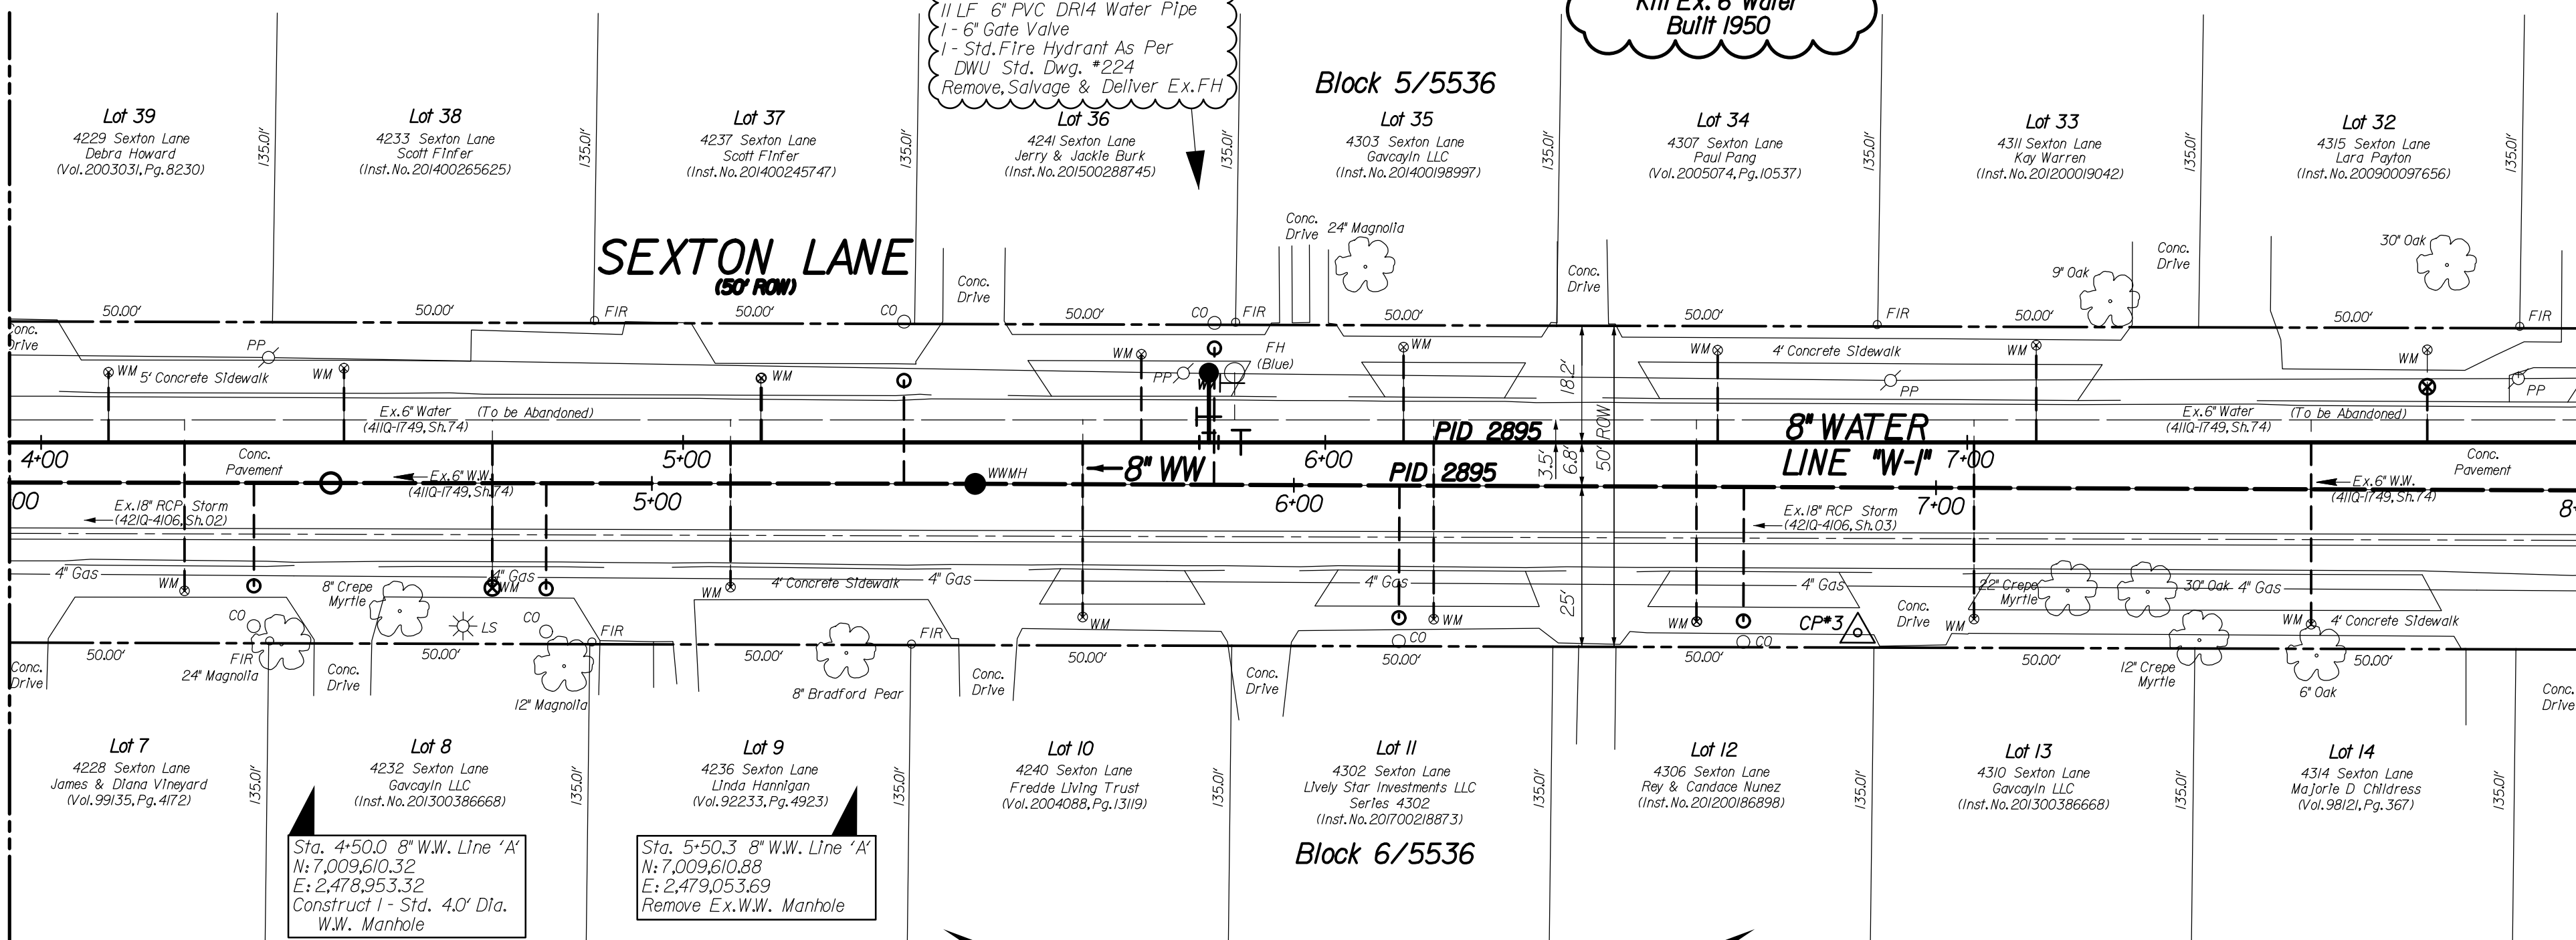

CONSTRUCT 8" WASTEWATER LINE 'A'

Remove Ex. 6" Wastewater
BUILT 1957

INSTALL 400 LF 8" PVC WATER MAIN
AWWA C900 (DRI4) /
ASTM D-3139 / ASTM F-477
(MIN. 4.0' COVER) NO PROFILE
CLASS "C+" EMBEDMENT

K111 Ex. 6" Water
BUILT 1950

- NOTES:
1. SEE PROJECT GENERAL NOTES SHEET FOR ADDITIONAL NOTES.
 2. THE GROUND SURVEY WAS PERFORMED BY PACHECO KOCH IN JANUARY 2020. THE DESIGN RELIES ON THE ASSUMPTIONS PROVIDED BY THE SURVEY.
 3. CONTRACTOR TO COORDINATE ACTUAL LOCATION OF FIRE HYDRANTS WITH DIRECTLY AFFECTED CITIZENS AND WITH DWU INSPECTOR AT LEAST 48 HOURS PRIOR TO PLACEMENT OF HYDRANT. NO SEPARATE PAY ITEM.
 4. ALL EXISTING UTILITY INFORMATION SHOWN IS APPROXIMATE. THE CONTRACTOR SHALL FIELD VERIFY THE LOCATIONS OF ALL EXISTING UTILITIES PRIOR TO ANY WORK BEGINNING AND CONTACT THE ENGINEER IF ANY UTILITY CONFLICTS ARISE.

UNDERGROUND UTILITIES

THE LOCATIONS OF EXISTING UTILITIES SHOWN ON THESE PLANS ARE APPROXIMATE AND BASED ON DATA FURNISHED BY UTILITY COMPANIES. IT IS THE RESPONSIBILITY OF THE CONTRACTOR TO LOCATE AND VERIFY ON-SITE THE UTILITIES THAT MAY CONFLICT WITH THE CONSTRUCTION. CALL 1-800-344-8377 TWO WORKING DAYS PRIOR TO CONSTRUCTION FOR ON-SITE LOCATION


CAUTION ~ FIBER OPTIC !
Underground Fiber Optic Cables In Area
Contact Fiber Optic Co. Two Working
Days Prior To Construction.
Tele: 1-800-344-8377

CAUTION ~ TELEPHONE !
Underground Telephone Cables In Area
Contact AT&T Two Working
Days Prior To Construction.
Tele: 1-800-344-8377

CAUTION ~ GAS !
Underground Gas Main In Area
Contact AMOS Energy Corp. Two Working
Days Prior To Construction.
Tele: 1-800-344-8377/1-800-545-6005

CAUTION ~ POWER !
Overhead & Underground Electrical Cables
In Area Contact ONCOR Two Working
Days Prior To Construction.
Tele: 1-800-344-8377



MATCH MARK 4+00 - 8" WASTEWATER
SEE SHEET 41Q-1749, SHT. 452


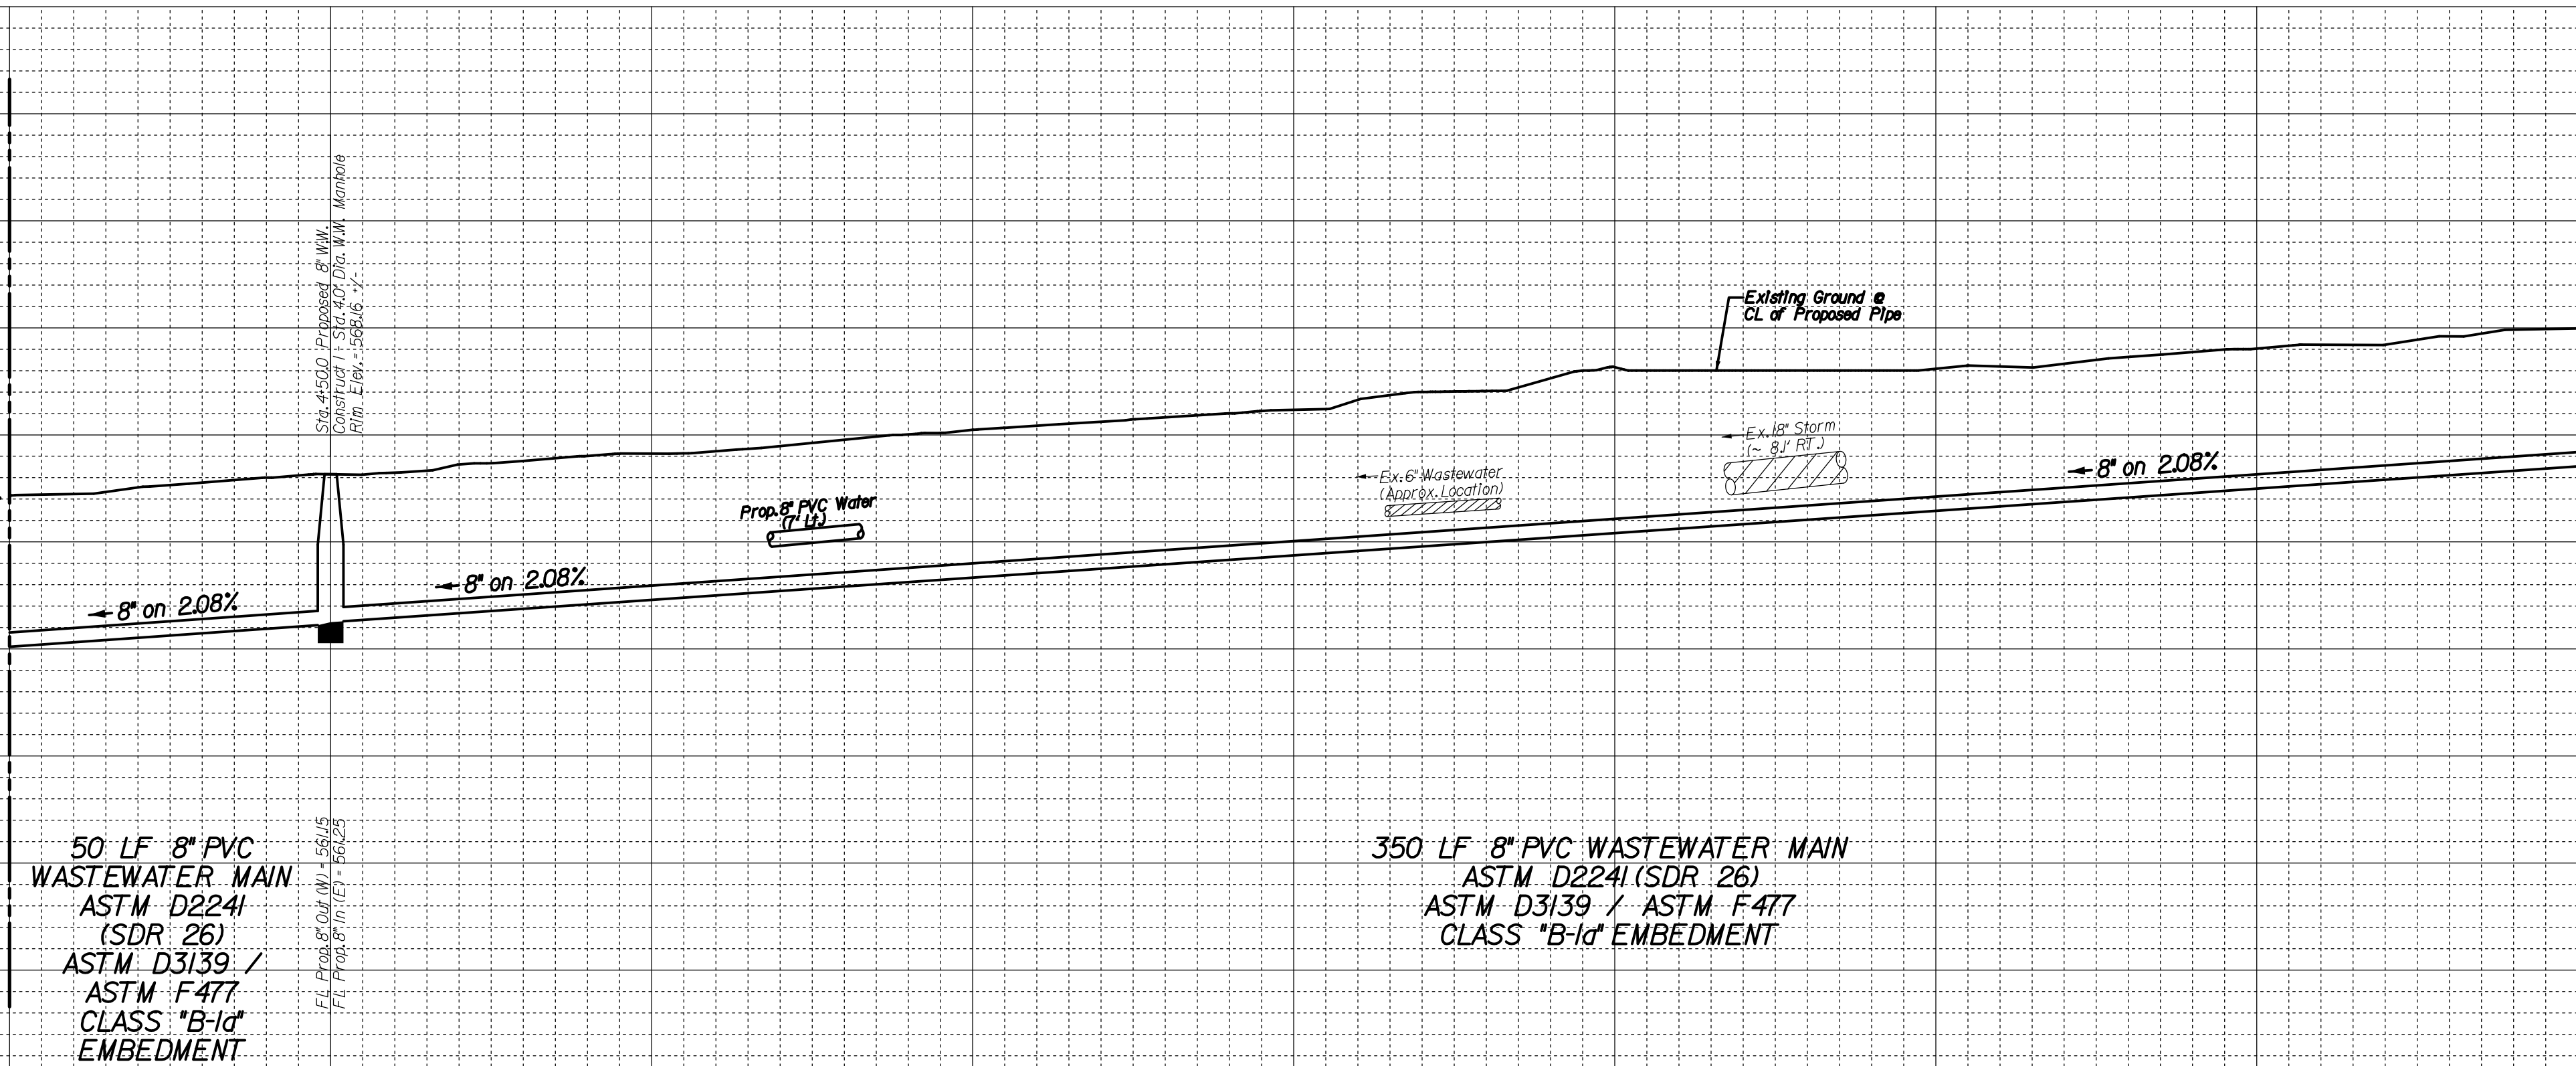


50 LF 8" PVC
WASTEWATER MAIN
ASTM D2241
(SDR 26)
ASTM D3139 /
ASTM F477
CLASS "B-1d"
EMBEDMENT

350 LF 8" PVC WASTEWATER MAIN
ASTM D2241 (SDR 26)
ASTM D3139 / ASTM F477
CLASS "B-1d" EMBEDMENT

MATCH MARK 8+00 - 8" WASTEWATER
SEE SHEET 41Q-1749, SHT. 454

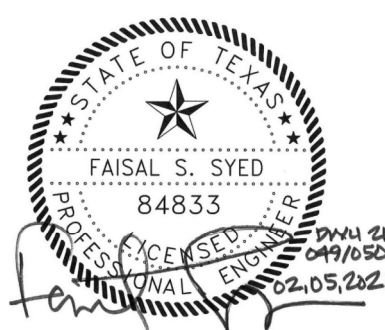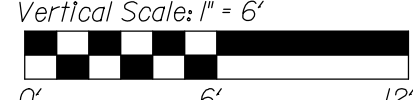REVISIONS				
REV. NO.	DATE	DESCRIPTION		BY
△				
BENCHMARKS & CONTROL POINTS				
BENCHMARK * 24-K-7S A STANDARD WATER DEPARTMENT BENCHMARK SET ON CONCRETE NOSE OF MEDIAN SOUTH SIDE OF THE INTERSECTION AT CENTERLINE OF MIDWAY ROAD, 42 FEET SOUTH OF THE CENTERLINE OF MERRELL ROAD ELEV = 559.20'				
BENCHMARK * 24-K-6S A STANDARD WATER DEPARTMENT BENCHMARK ON THE TOP OF CONCRETE NOSE OF MEDIAN ON THE SOUTH SIDE OF THE INTERSECTION OF CENTERLINE OF MIDWAY ROAD, 46 FEET SOUTH OF THE CENTERLINE OF MONTWOOD LANE ELEV = 566.88'				
Point	Northing	Easting	Elev.	Description
2	7,009,628.83	2,478,844.26	566.39'	'X' CUT
3	7,009,588.69	2,479,913.30	573.71'	'X' CUT
4	7,009,636.80	2,478,643.68	579.14'	'X' CUT
Horizontal Scale: 1" = 20'				
				
Vertical Scale: 1" = 6'				
				
REFERENCES				
WATER 19-21W				
WASTEWATER 19-21S				
				
CONTRACT NO. 21-049/050		PID * 2895		
8" WASTEWATER & 8" WATER LINE				
SEXTON LANE				
MIDWAY ROAD TO MERRELL ROAD				
DALLAS WATER UTILITIES				
CITY OF DALLAS, TEXAS				
DESIGN	DRAWN	DATE	FILE	NUMBER
UEGI	UEGI	FEB. 2021	41/Q	1749
				SHEET
				453

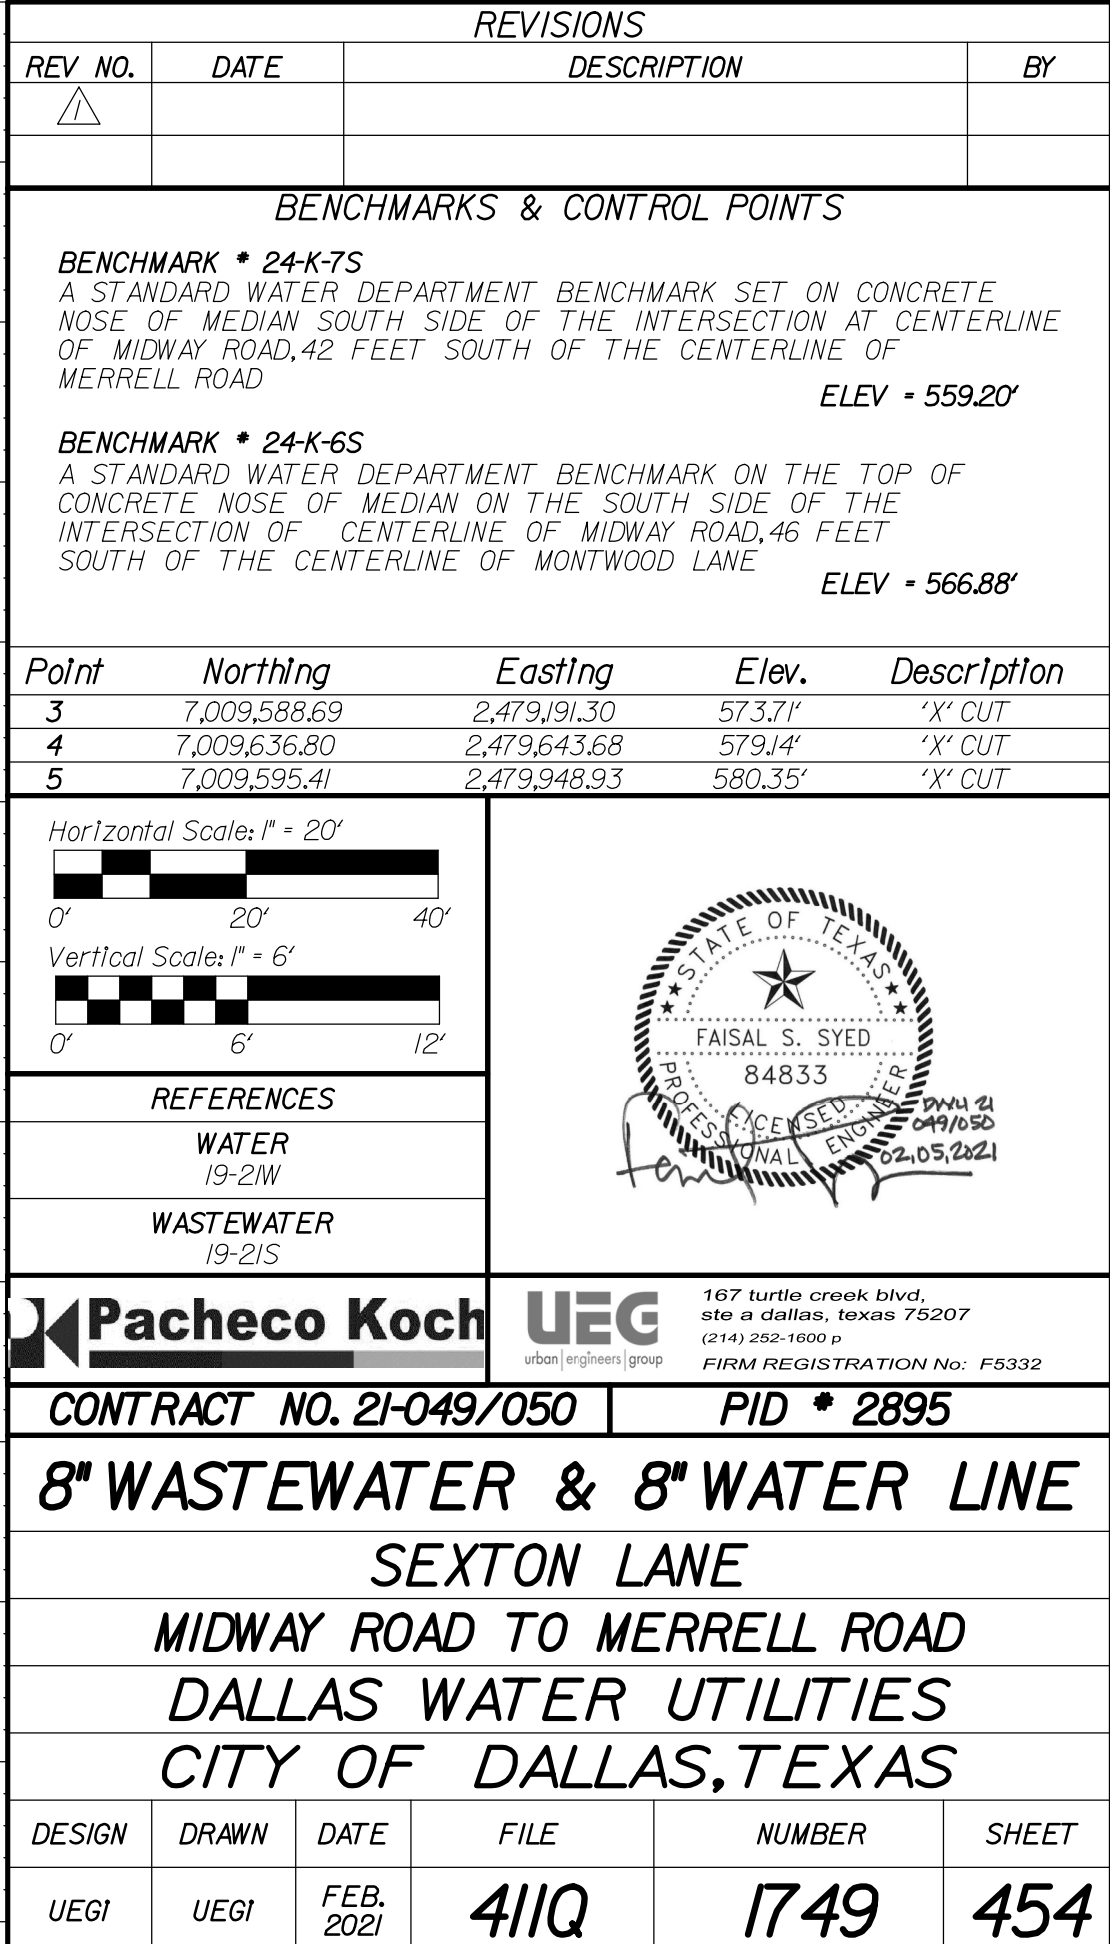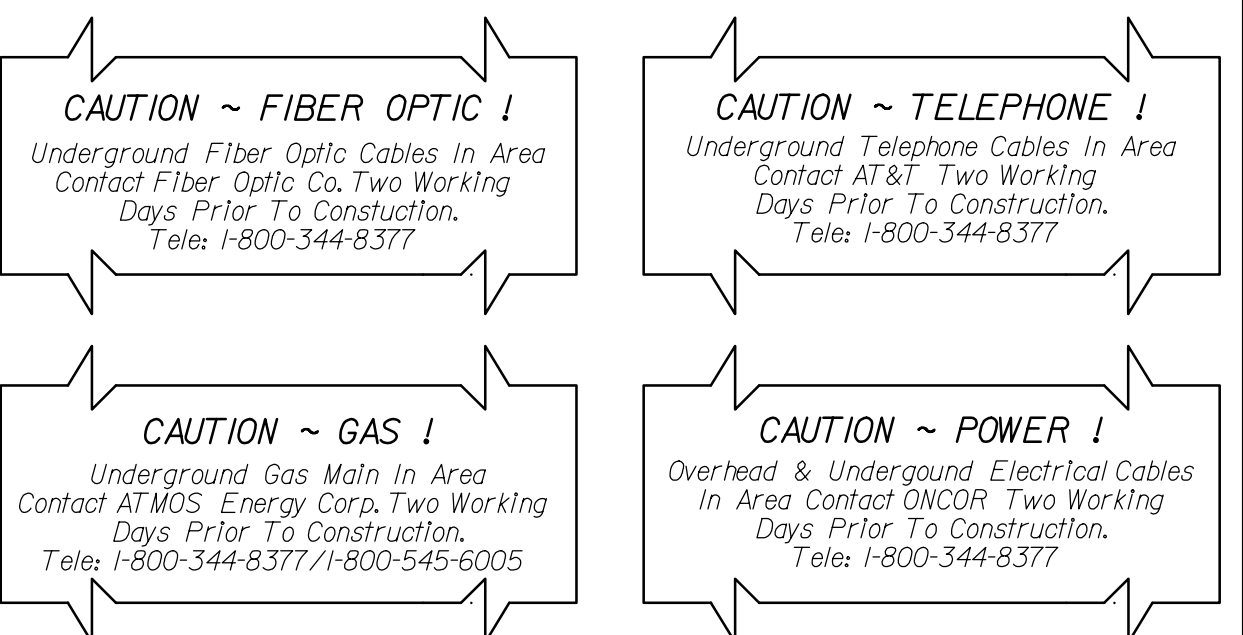






UNDERGROUND UTILITIES
THE LOCATIONS OF EXISTING UTILITIES SHOWN ON THESE PLANS ARE APPROXIMATE AND BASED ON DATA FURNISHED BY UTILITY COMPANIES. IT IS THE RESPONSIBILITY OF THE CONTRACTOR TO LOCATE AND VERIFY ON-SITE THE UTILITIES THAT MAY CONFLICT WITH THE CONSTRUCTION.
CALL 1-800-3-8-8-88 FOR WORKING DAYS PRIOR TO CONSTRUCTION FOR ON-SITE LOCATION

CAUTION ~ TELEPHONE !
Underground Telephone Cables In Area
Contact AT&T Two Working
Days Prior To Construction.
Tele: 1-800-344-8377

CAUTION ~ POWER !
Overhead & Underground Electrical Cables
In Area Contact ONCOR Two Working
Days Prior To Construction.
Tele: 1-800-344-8377

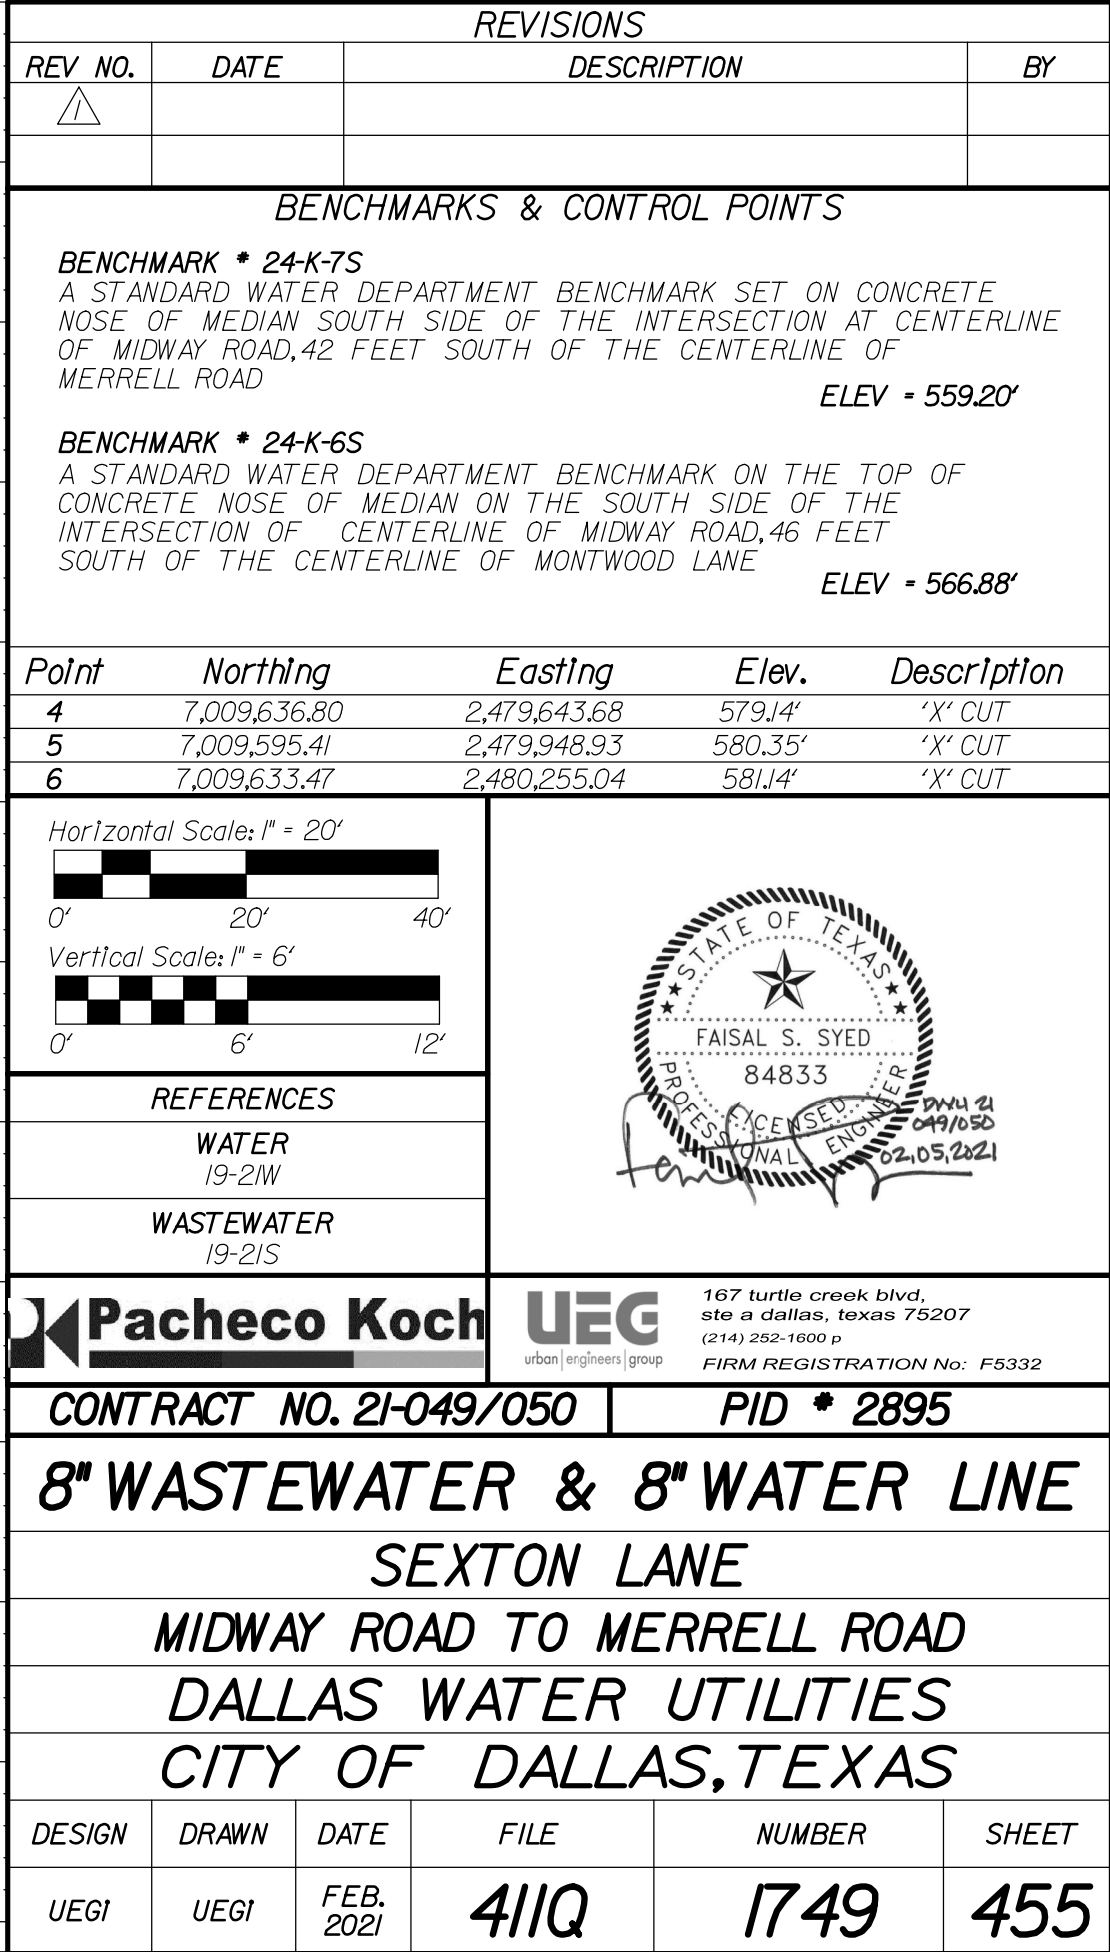

2/1/2021
P:\NEG\DESIGN\2019\19-35_PCH-DW\2019\CADD\Sheets\PID-2895 - S105.dgn

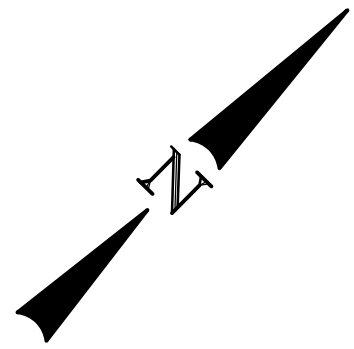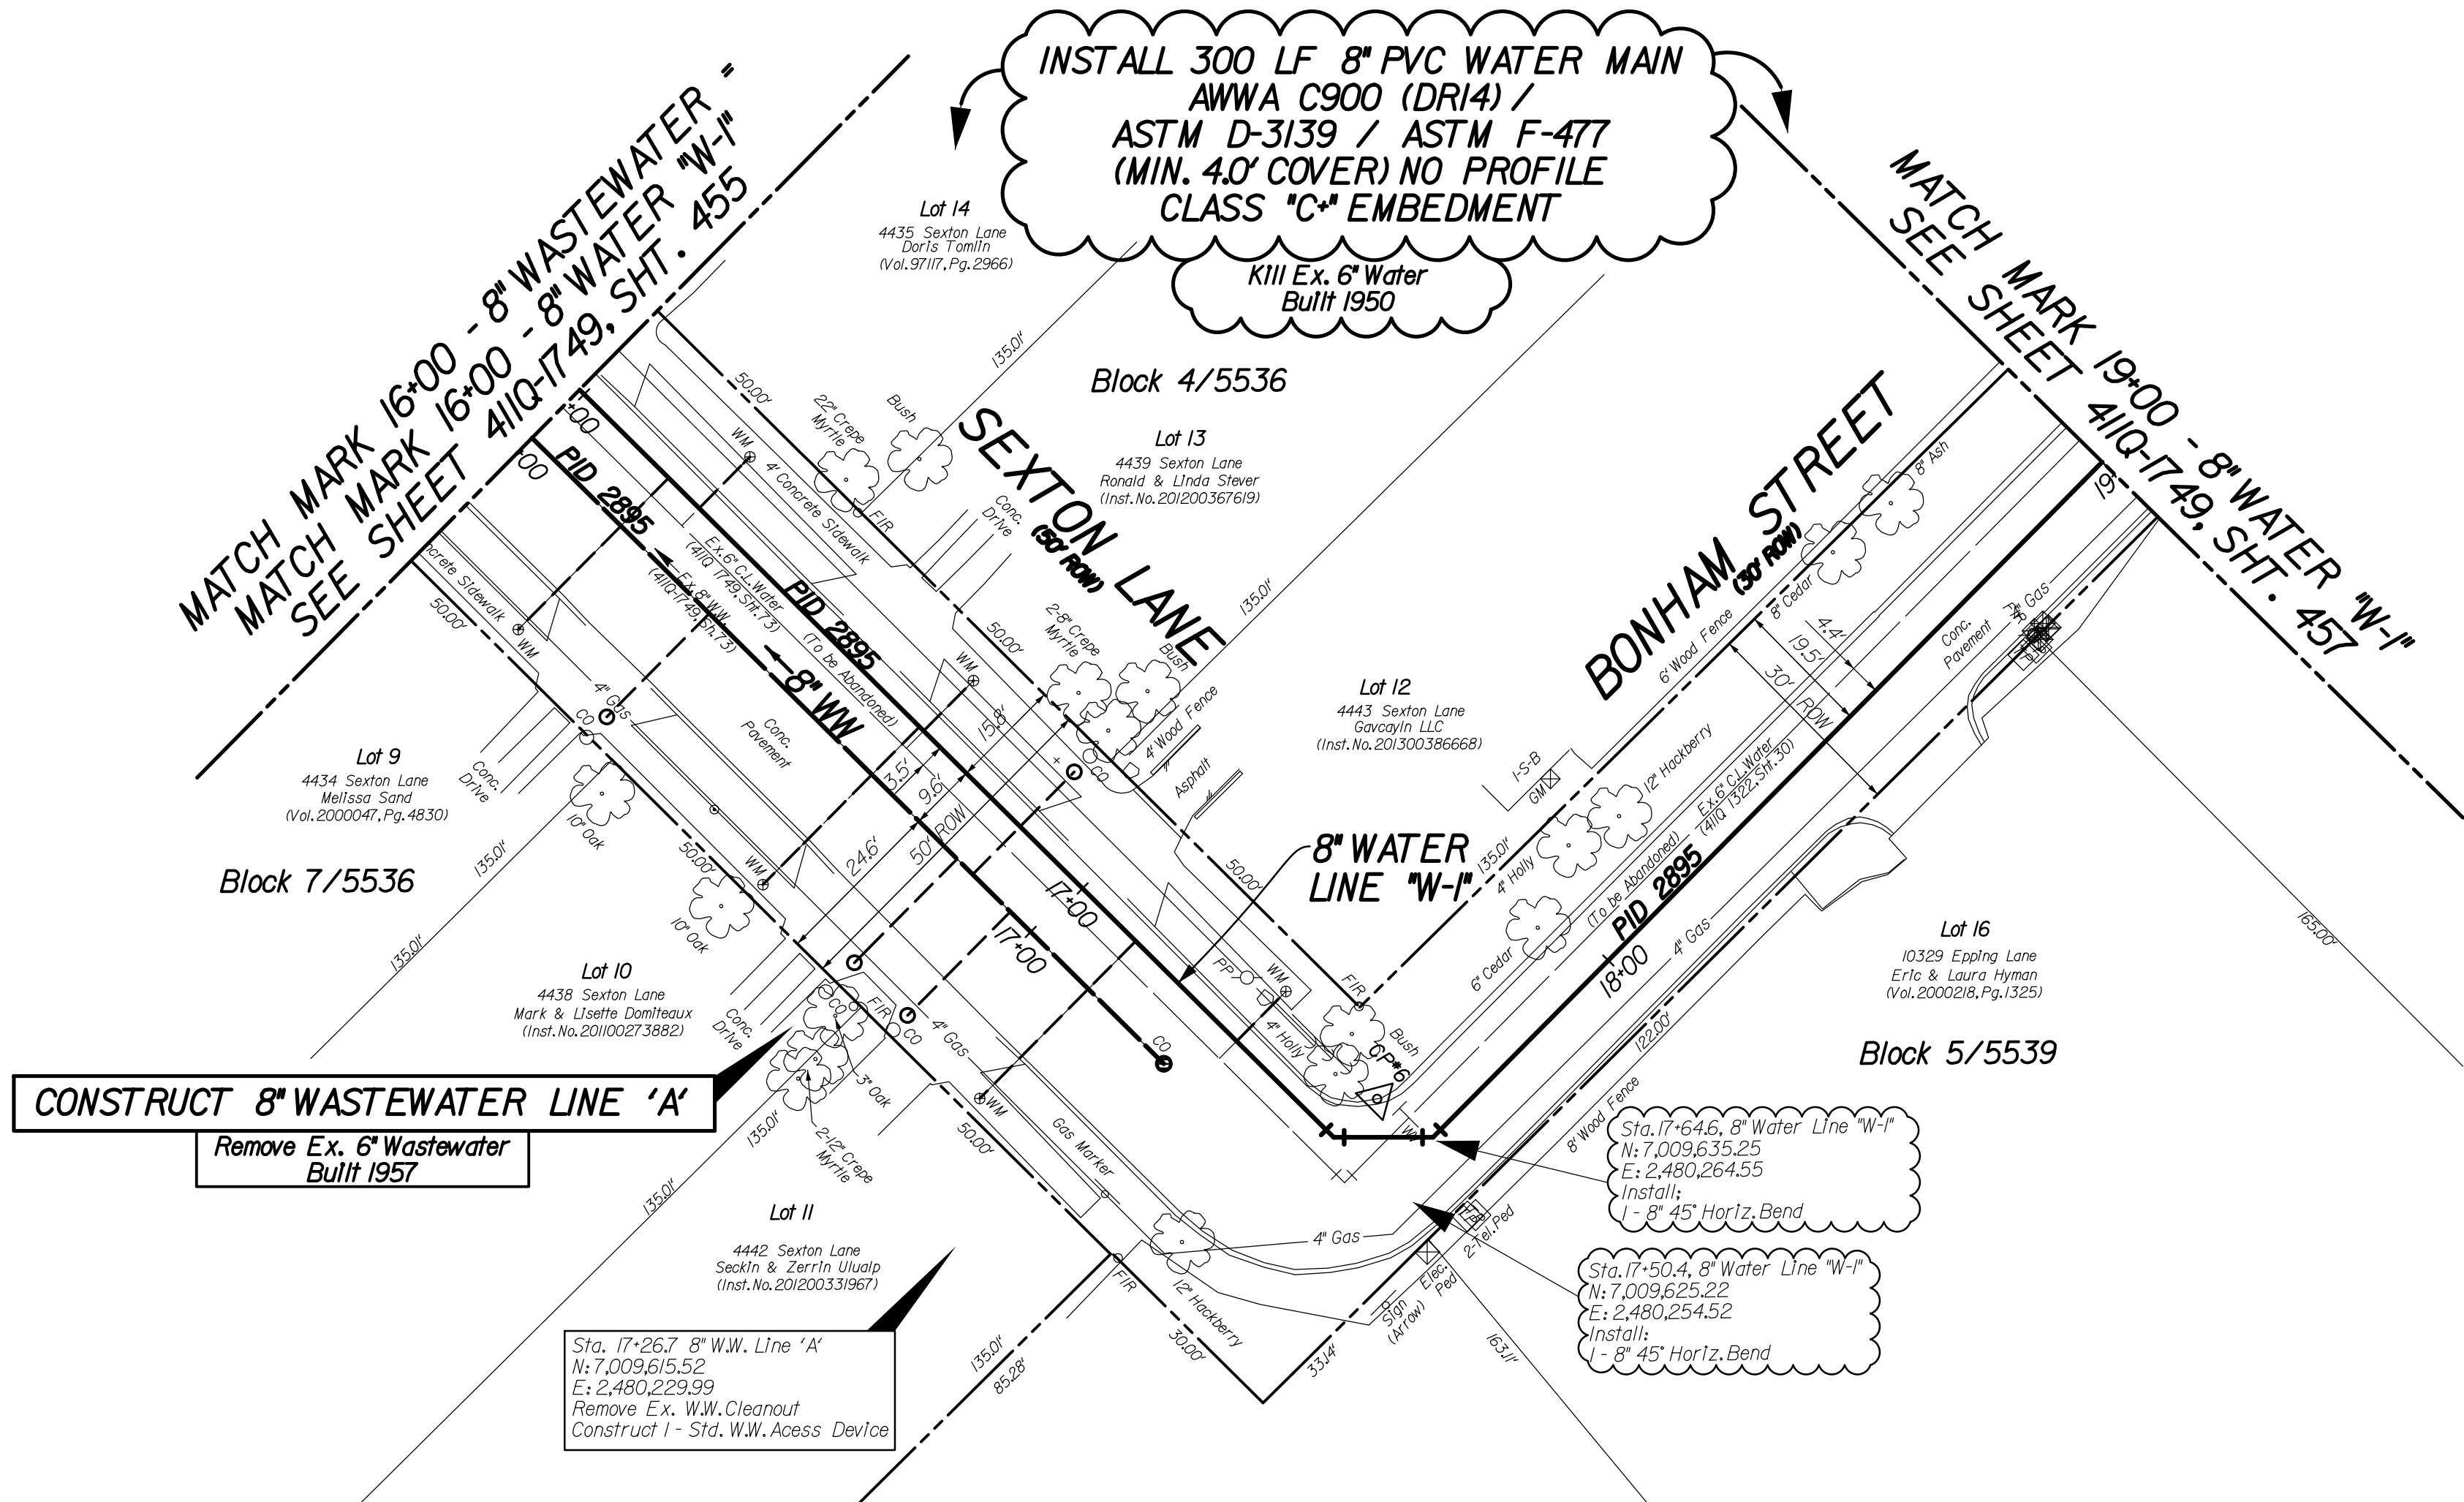

- NOTES:
- SEE PROJECT GENERAL NOTES SHEET FOR ADDITIONAL NOTES.
 - THE GROUND SURVEY WAS PERFORMED BY PACHECO KOCH IN JANUARY 2020. THE DESIGN RELIES ON THE ASSUMPTIONS PROVIDED BY THE SURVEY.
 - CONTRACTOR TO COORDINATE ACTUAL LOCATION OF FIRE HYDRANTS WITH DIRECTLY AFFECTED CITIZENS AND WITH DWU INSPECTOR AT LEAST 48 HOURS PRIOR TO PLACEMENT OF HYDRANT. NO SEPARATE PAY ITEM.
 - ALL EXISTING UTILITY INFORMATION SHOWN IS APPROXIMATE. THE CONTRACTOR SHALL FIELD VERIFY THE LOCATIONS OF ALL EXISTING UTILITIES PRIOR TO ANY WORK BEGINNING AND CONTACT THE ENGINEER IF ANY UTILITY CONFLICTS ARISE.

UNDERGROUND UTILITIES

THE LOCATIONS OF EXISTING UTILITIES SHOWN ON THESE PLANS ARE APPROXIMATE AND BASED ON DATA FURNISHED BY UTILITY COMPANIES. IT IS THE RESPONSIBILITY OF THE CONTRACTOR TO LOCATE AND VERIFY ON-SITE THE UTILITIES THAT MAY CONFLICT WITH THE CONSTRUCTION. CALL 1-800-344-8377 TWO WORKING DAYS PRIOR TO CONSTRUCTION FOR ON-SITE LOCATION

CAUTION ~ FIBER OPTIC !

Underground Fiber Optic Cables In Area
Contact AT&T Two Working
Days Prior To Construction.
Tele: 1-800-344-8377

CAUTION ~ TELEPHONE !

Underground Telephone Cables In Area
Contact AT&T Two Working
Days Prior To Construction.
Tele: 1-800-344-8377


CAUTION ~ GAS !

Underground Gas Main In Area
Contact AT&MOS Energy Corp. Two Working
Days Prior To Construction.
Tele: 1-800-344-8377/1-800-545-6005


CAUTION ~ POWER !

Overhead & Underground Electrical Cables
In Area Contact ONCOR Two Working
Days Prior To Construction.
Tele: 1-800-344-8377

MATCH MARK 16+00 - 8" WASTEWATER
SEE SHEET 411Q-1749, SHT. 455

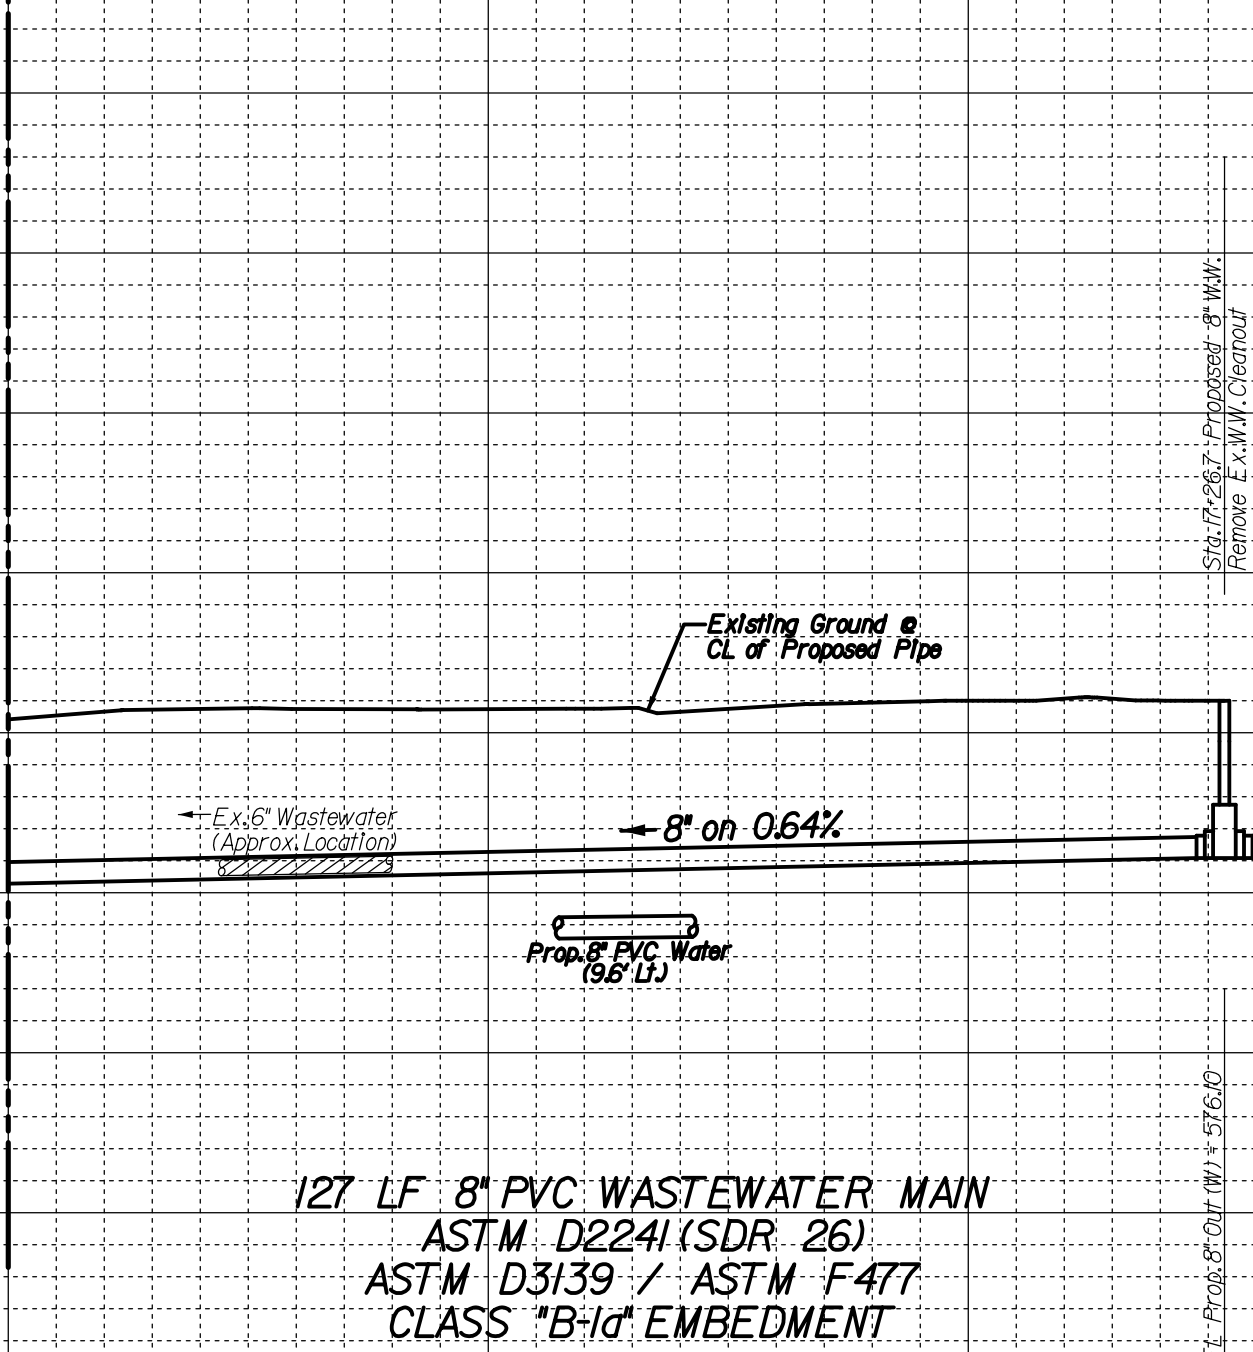

REVISIONS			
REV. NO.	DATE	DESCRIPTION	BY
△			
BENCHMARKS & CONTROL POINTS			
BENCHMARK * 24-K-7S A STANDARD WATER DEPARTMENT BENCHMARK SET ON CONCRETE NOSE OF MEDIAN SOUTH SIDE OF THE INTERSECTION AT CENTERLINE OF MIDWAY ROAD, 42 FEET SOUTH OF THE CENTERLINE OF MERRELL ROAD ELEV = 559.20'			
BENCHMARK * 24-K-6S A STANDARD WATER DEPARTMENT BENCHMARK ON THE TOP OF CONCRETE NOSE OF MEDIAN ON THE SOUTH SIDE OF THE INTERSECTION OF CENTERLINE OF MIDWAY ROAD, 46 FEET SOUTH OF THE CENTERLINE OF MONTWOOD LANE ELEV = 566.88'			
Point	Northing	Easting	Elev. Description
5	7,009,595.41	2,479,948.93	580.35' 'X' CUT
6	7,009,633.47	2,480,255.04	581.14' 'X' CUT
REFERENCES			
WATER 19-2W			
WASTEWATER 19-2S			
CONTRACT NO. 21-049/050		PID * 2895	
8" WASTEWATER & 8" WATER LINE			
SEXTON LANE			
MIDWAY ROAD TO MERRELL ROAD			
DALLAS WATER UTILITIES			
CITY OF DALLAS, TEXAS			
DESIGN	DRAWN	DATE	FILE
UEGI	UEGI	FEB. 2021	411Q
NUMBER		SHEET	
1749		456	

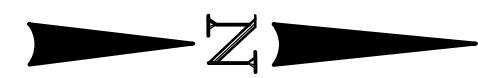

UNDERGROUND UTILITIES

THE LOCATIONS OF EXISTING UTILITIES SHOWN ON THESE PLANS ARE APPROXIMATE AND BASED ON DATA FURNISHED BY UTILITY COMPANIES. IT IS THE RESPONSIBILITY OF THE CONTRACTOR TO LOCATE AND VERIFY ON-SITE THE UTILITIES THAT MAY CONFLICT WITH THE CONSTRUCTION. CALL 1-800-344-8377 TWO WORKING DAYS PRIOR TO CONSTRUCTION FOR ON-SITE LOCATION

CAUTION ~ FIBER OPTIC !
Underground Fiber Optic Cables In Area
Contact Fiber Optic Co. Two Working
Days Prior To Constuction.
Tele: 1-800-344-8377

CAUTION ~ TELEPHONE !
Underground Telephone Cables In Area
Contact AT&T Two Working
Days Prior To Construction.
Tele: 1-800-344-8377

CAUTION ~ GAS !
Underground Gas Main In Area
Contact ATMOS Energy Corp. Two Working
Days Prior To Construction.
Tele: 1-800-344-8377/1-800-545-6005

CAUTION ~ POWER !
Overhead & Underground Electrical Cables
In Area Contact ONCOR Two Working
Days Prior To Construction.
Tele: 1-800-344-8377

BENCHMARKS & CONTROL POINTS

BENCHMARK * 24-K-7S

A STANDARD WATER DEPARTMENT BENCHMARK SET ON CONCRETE NOSE OF MEDIAN SOUTH SIDE OF THE INTERSECTION AT CENTERLINE OF MIDWAY ROAD, 42 FEET SOUTH OF THE CENTERLINE OF MERRELL ROAD

ELEV = 559.20'


BENCHMARK * 24-K-6S

A STANDARD WAIVER DEPARTMENT BENCHMARK ON THE TOP OF
CONCRETE NOSE OF MEDIAN ON THE SOUTH SIDE OF THE
INTERSECTION OF CENTERLINE OF MIDWAY ROAD, 46 FEET
SOUTH OF THE CENTERLINE OF MONTWOOD LANE

ELEV = 566.88'

Horizontal Scale: $1'' = 20'$

Vertical Scale: $1'' = 6'$

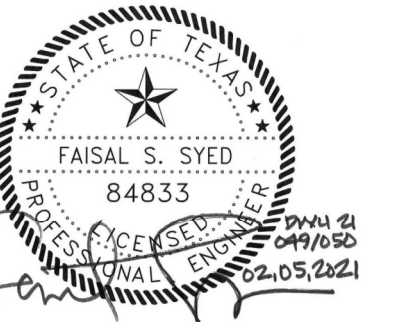

 Pacheco Koch	 167 turtle creek blvd, ste a dallas, texas 75207 (214) 252-1600 p FIRM REGISTRATION No: F5332
---	---

CONTRACT NO. 21-049/050	PID # 2895
-------------------------	------------

8" WATER LINE



SEXTON LANE

MIDWAY ROAD TO MERRELL ROAD

DALLAS WATER UTILITIES

CITY OF DALLAS, TEXAS

DESIGN	DRAWN	DATE	FILE	NUMBER	SHEET
UEG1	UEG1	FEB. 2021	411Q	1749	457

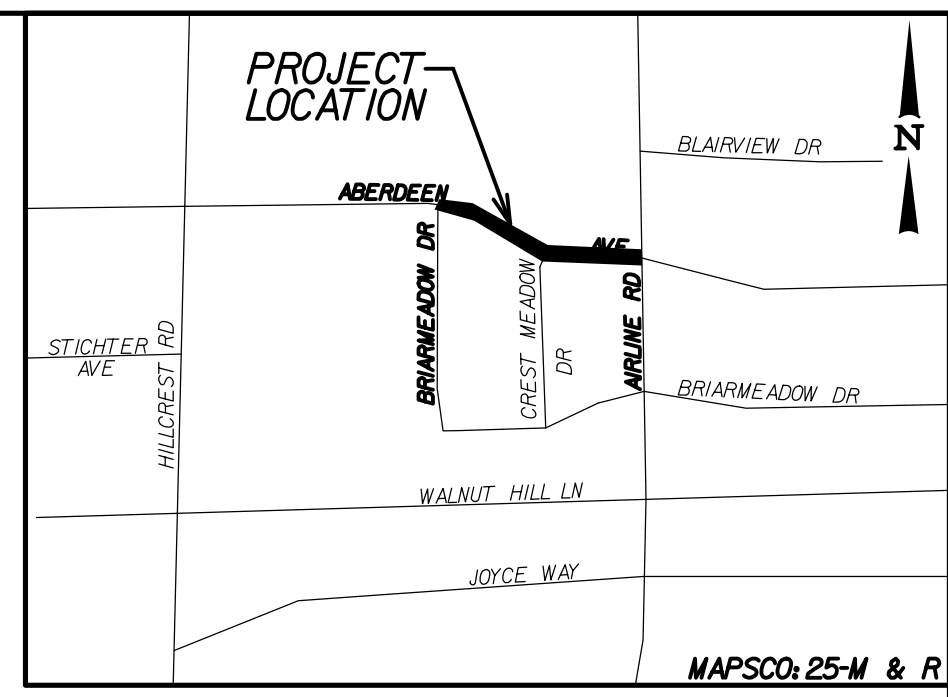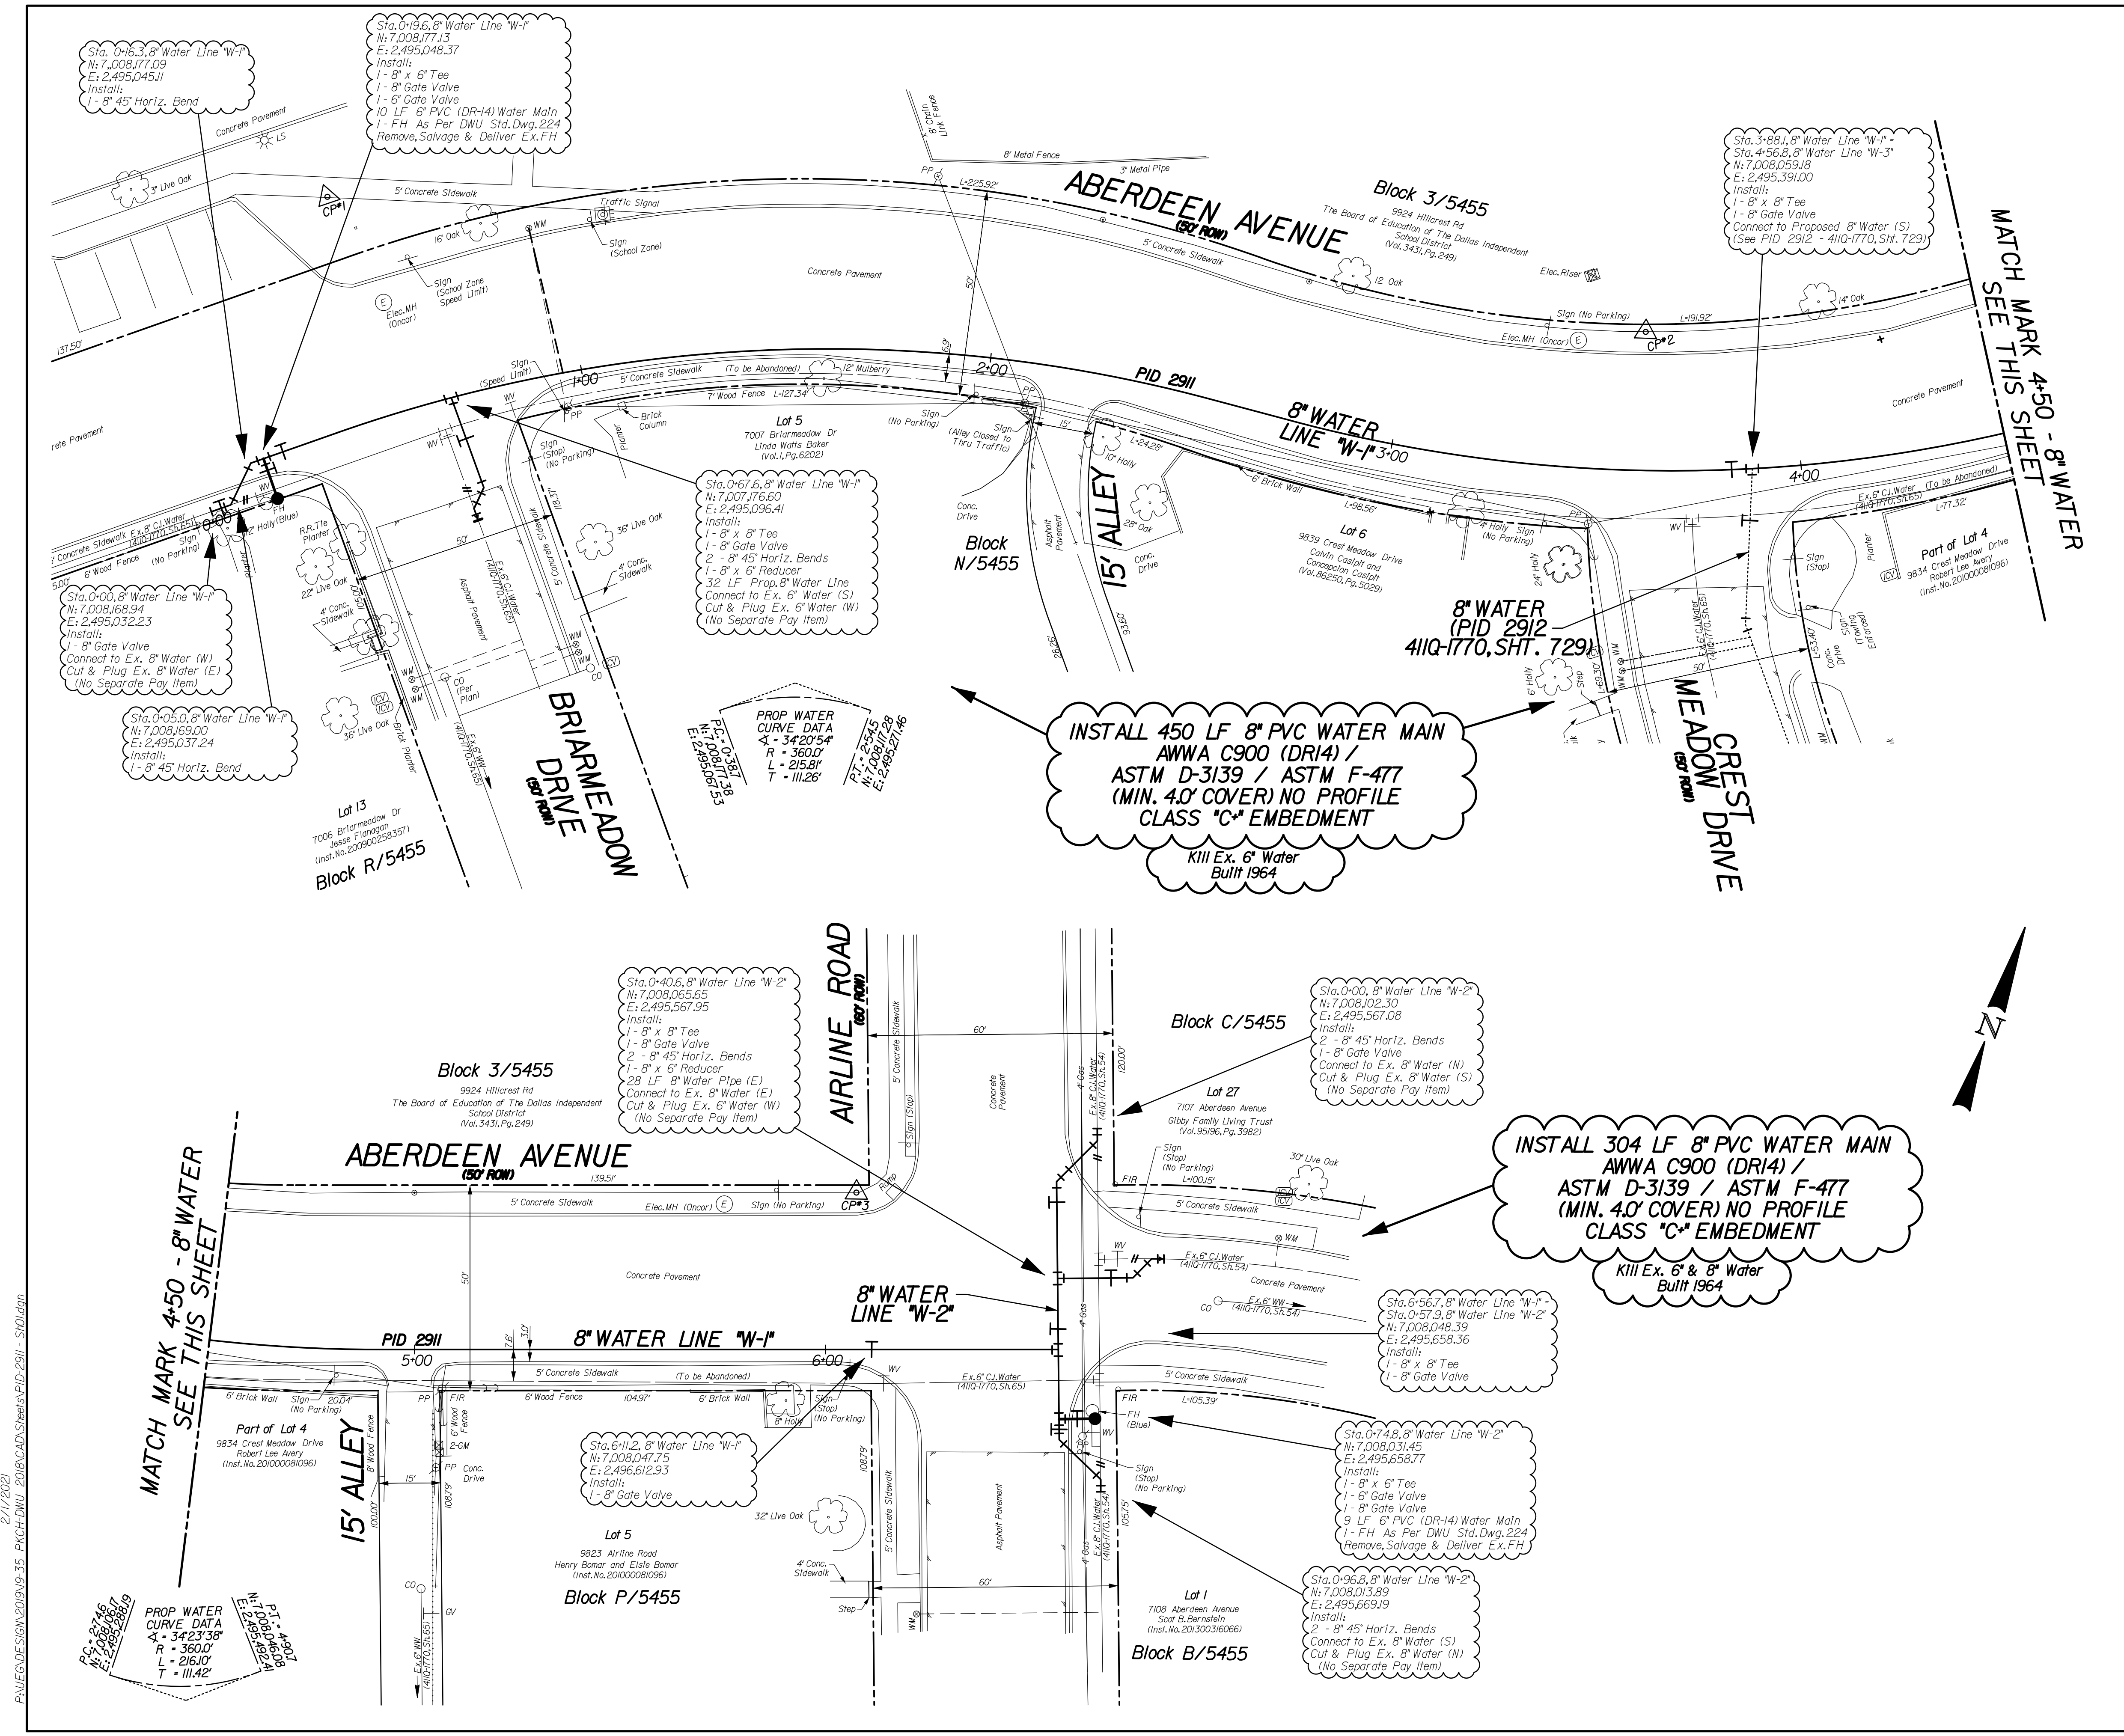

NOTES:
1. SEE PROJECT GENERAL NOTES SHEET FOR ADDITIONAL NOTES.
2. THE GROUND SURVEY WAS PERFORMED BY PACHECO KOCH IN JANUARY 2020. THE DESIGN RELIES ON THE ASSUMPTIONS PROVIDED BY THE SURVEY.
3. CONTRACTOR TO COORDINATE ACTUAL LOCATION OF FIRE HYDRANTS WITH DIRECTLY AFFECTED CITIZENS AND WITH DWU INSPECTOR AT LEAST 48 HOURS PRIOR TO PLACEMENT OF HYDRANT. NO SEPARATE PAY ITEM.
4. ALL EXISTING UTILITY INFORMATION SHOWN IS APPROXIMATE. THE CONTRACTOR SHALL FIELD VERIFY THE LOCATIONS OF ALL EXISTING UTILITIES PRIOR TO ANY WORK BEGINNING AND CONTACT THE ENGINEER IF ANY UTILITY CONFLICTS ARISE.

UNDERGROUND UTILITIES
THE LOCATIONS OF EXISTING UTILITIES SHOWN ON THESE PLANS ARE APPROXIMATE AND BASED ON DATA FURNISHED BY UTILITY COMPANIES. IT IS THE RESPONSIBILITY OF THE CONTRACTOR TO LOCATE AND VERIFY ON-SITE THE UTILITIES THAT MAY CONFLICT WITH THE CONSTRUCTION. CALL 1-800-344-8377 TWO WORKING DAYS PRIOR TO CONSTRUCTION FOR ON-SITE LOCATION.

CAUTION ~ FIBER OPTIC !
Underground Fiber Optic Cables In Area
Contact AT&T Two Working Days Prior To Construction.
Tele: 1-800-344-8377

CAUTION ~ TELEPHONE !
Underground Telephone Cables In Area
Contact AT&T Two Working Days Prior To Construction.
Tele: 1-800-344-8377

CAUTION ~ GAS !
Underground Gas Main In Area
Contact AMOS Energy Corp. Two Working Days Prior To Construction.
Tele: 1-800-344-8377/1-800-545-6005

CAUTION ~ POWER !
Overhead & Underground Electrical Cables In Area
Contact ONCOR Two Working Days Prior To Construction.
Tele: 1-800-344-8377

REVISIONS			
REV. NO.	DATE	DESCRIPTION	BY
△			

BENCHMARKS & CONTROL POINTS			
BENCHMARK * 25-M-15 A STANDARD WATER DEPARTMENT BENCHMARK ON CONCRETE CURB OF STORM SEWER DROP INLET SOUTHEAST CORNER OF THE INTERSECTION OF HILLCREST ROAD AND HURST AVENUE ELEV - 613.73'			
BENCHMARK * 25-R-2 A SQUARE ON THE WEST SIDE OF A CONCRETE BASE FOR METAL LIGHT POLE CENTER OF PARKWAY OF HILLCREST AVENUE AND 50 FEET NORTH OF THE CENTERLINE OF ABERDEEN AVENUE ELEV - 628.51'			

Point	Northing	Easting	Elev.	Description
1	7,008,232.57	2,495,083.46	629.05'	'X' CUT
2	7,008,099.01	2,495,377.05	624.78'	'X' CUT
3	7,008,085.90	2,495,608.70	619.95'	'X' CUT

Horizontal Scale: 1" = 20'

Vertical Scale: 1" = 6'

STATE OF TEXAS
FAISAL S. SYED
84833
Professional Engineer
No. 049105D
Exp. 02-05-2021



REFERENCES	
WATER 20-26W	
WASTEWATER 20-27S	

Pacheco Koch UEG
167 turtle creek blvd,
ste a dallas, texas 75207
(214) 282-1800
FIRM REGISTRATION No: F5332

CONTRACT NO. 21-049/050		PID * 2911			
8" WATER LINE ABERDEEN AVENUE FROM BRIARMEADOW DR TO AIRLINE RD DALLAS WATER UTILITIES CITY OF DALLAS, TEXAS					
DESIGN	DRAWN	DATE	FILE	NUMBER	SHEET
UEGI	UEGI	FEB. 2021	411Q	1770	728

2/1/2021
PAVED DESIGN 2019/09/15-35 PKCH DWU 2018/04/25 Streets PID-2911 - S1011dgn

2/1/2021
P:\JED\DESIGN\2019\B-35_PKCH-DW\2019-CAD\Sheet\PID-2912 - STD.dwg

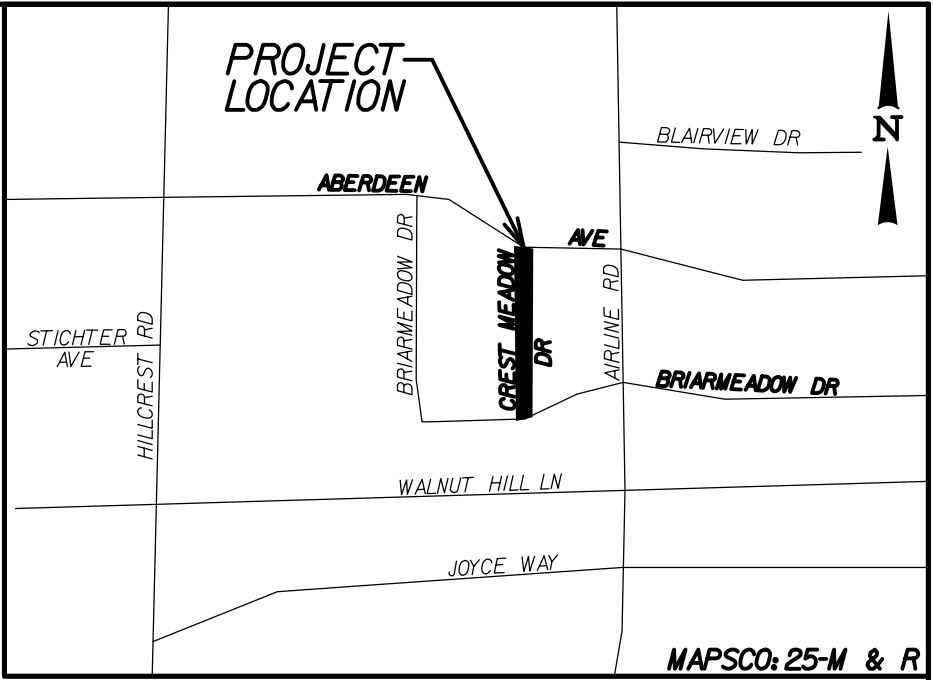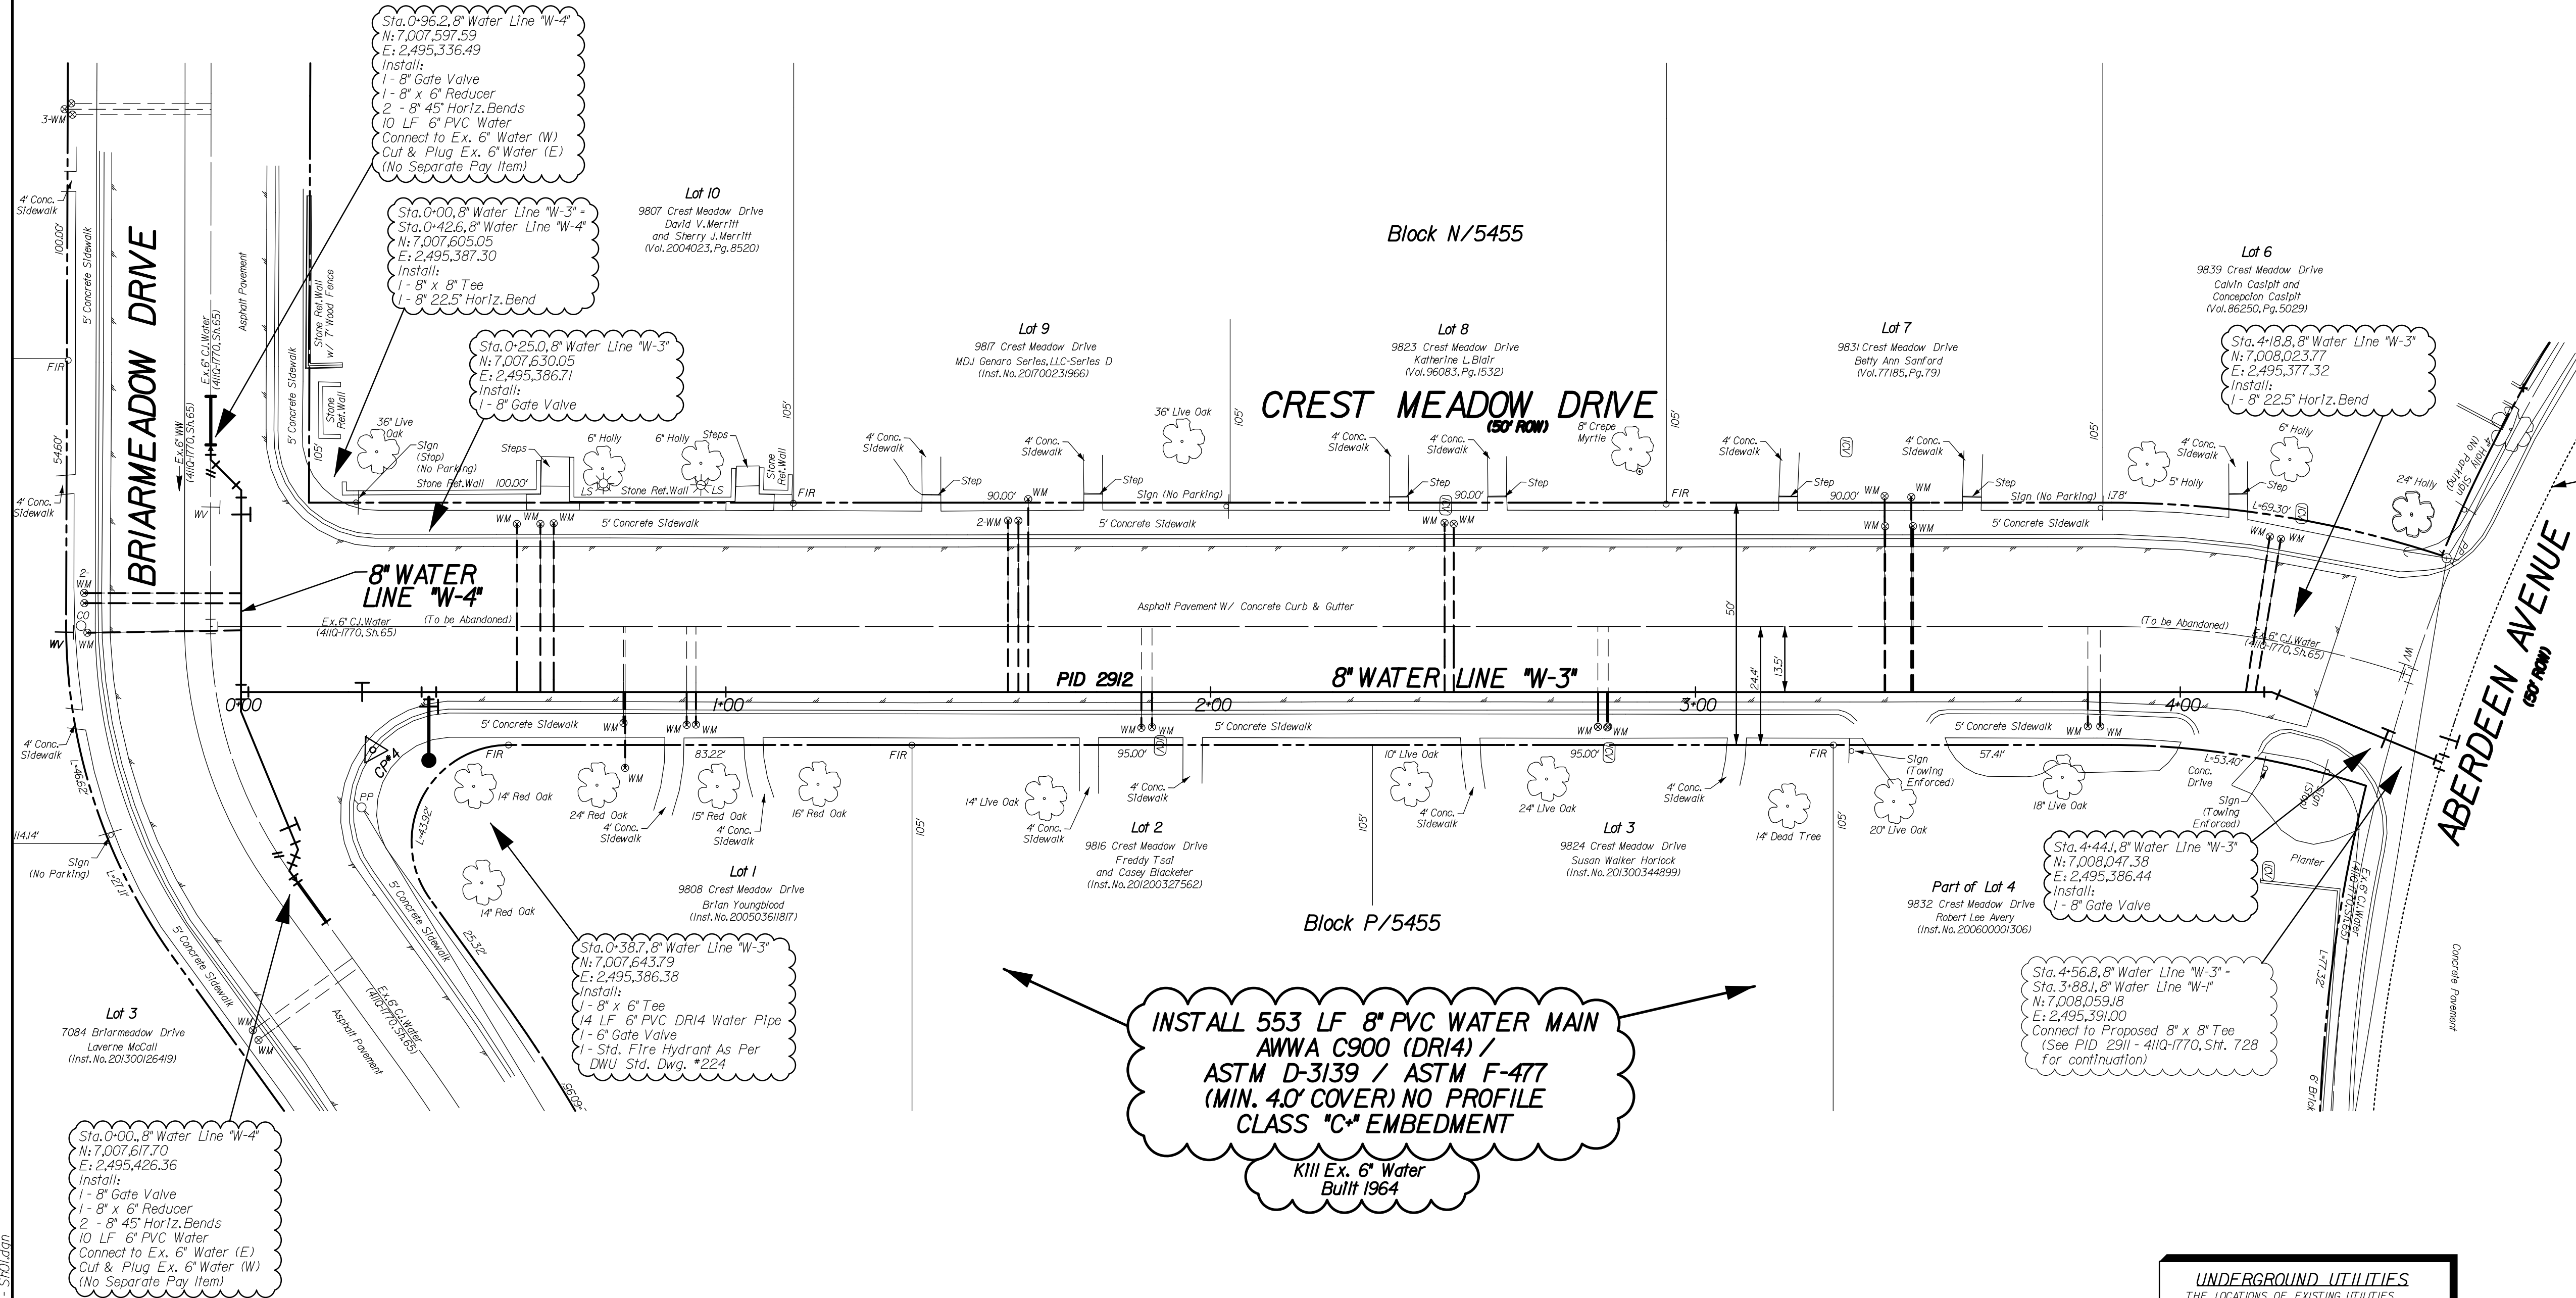

- NOTES:
1. SEE PROJECT GENERAL NOTES SHEET FOR ADDITIONAL NOTES.
 2. THE GROUND SURVEY WAS PERFORMED BY PACHECO KOCH IN JANUARY 2020. THE DESIGN RELIES ON THE ASSUMPTIONS PROVIDED BY THE SURVEY.
 3. CONTRACTOR TO COORDINATE ACTUAL LOCATION OF FIRE HYDRANTS WITH DIRECTLY AFFECTED CITIZENS AND WITH DWU INSPECTOR AT LEAST 48 HOURS PRIOR TO PLACEMENT OF HYDRANT. NO SEPARATE PAY ITEM.
 4. ALL EXISTING UTILITY INFORMATION SHOWN IS APPROXIMATE. THE CONTRACTOR SHALL FIELD VERIFY THE LOCATIONS OF ALL EXISTING UTILITIES PRIOR TO ANY WORK BEGINNING AND CONTACT THE ENGINEER IF ANY UTILITY CONFLICTS ARISE.

8" WATER
(PID 2911
41IQ-1770, SHT. 728)

CP*2



REVISIONS			
REV. NO.	DATE	DESCRIPTION	BY
1			

BENCHMARKS & CONTROL POINTS

BENCHMARK * 25-M-15
A STANDARD WATER DEPARTMENT BENCHMARK ON CONCRETE CURB OF STORM SEWER DROP INLET SOUTHEAST CORNER OF THE INTERSECTION OF HILLCREST ROAD AND HURST AVENUE
ELEV = 613.73'

BENCHMARK * 25-R-2
A SQUARE ON THE WEST SIDE OF A CONCRETE BASE FOR METAL LIGHT POLE CENTER OF PARKWAY OF HILLCREST AVENUE AND 50 FEET NORTH OF THE CENTERLINE OF ABERDEEN AVENUE
ELEV = 628.51'

Point	Northing	Easting	Elev.	Description
2	7,008,099.01	2,495,377.05	624.78'	'X' CUT
4	7,007,632.51	2,495,398.61	620.97'	'X' CUT

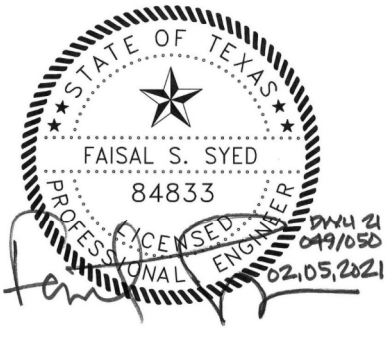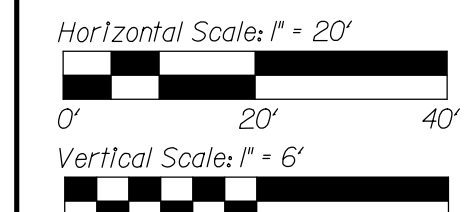

REFERENCES	
WATER	20-26W
WASTEWATER	20-27S

Pacheco Koch utson engineers group	UEG 167 turtle creek blvd, ste a dallas, texas 75207 (214) 382-1800 x FIRM REGISTRATION No.: F5332
CONTRACT NO. 21-049/050	PID * 2912

8" WATER LINE
CREST MEADOW DRIVE
FROM BRIARMeadow DR TO ABERDEEN AVE
DALLAS WATER UTILITIES
CITY OF DALLAS, TEXAS

DESIGN	DRAWN	DATE	FILE	NUMBER	SHEET
UEGI	UEGI	FEB. 2021	41IQ	1770	729



UNDERGROUND UTILITIES
THE LOCATIONS OF EXISTING UTILITIES SHOWN ON THESE PLANS ARE APPROXIMATE AND BASED ON DATA FURNISHED BY UTILITY COMPANIES. IT IS THE RESPONSIBILITY OF THE CONTRACTOR TO LOCATE AND VERIFY ON-SITE THE UTILITIES THAT MAY CONFLICT WITH THE CONSTRUCTION.
CALL 1-800-344-8377 TWO WORKING DAYS PRIOR TO CONSTRUCTION FOR ON-SITE LOCATION


CAUTION ~ FIBER OPTIC !
Underground Fiber Optic Cables In Area
Contact Fiber Optic Co. Two Working Days Prior To Construction.
Tele: 1-800-344-8377

CAUTION ~ TELEPHONE !
Underground Telephone Cables In Area
Contact AT&T. Two Working Days Prior To Construction.
Tele: 1-800-344-8377

CAUTION ~ GAS !
Underground Gas Main In Area
Contact ATMOS Energy Corp. Two Working Days Prior To Construction.
Tele: 1-800-344-8377 / 1-800-545-6005


CAUTION ~ POWER !
Overhead & Underground Electrical Cables In Area
Contact ONCOR Two Working Days Prior To Construction.
Tele: 1-800-344-8377

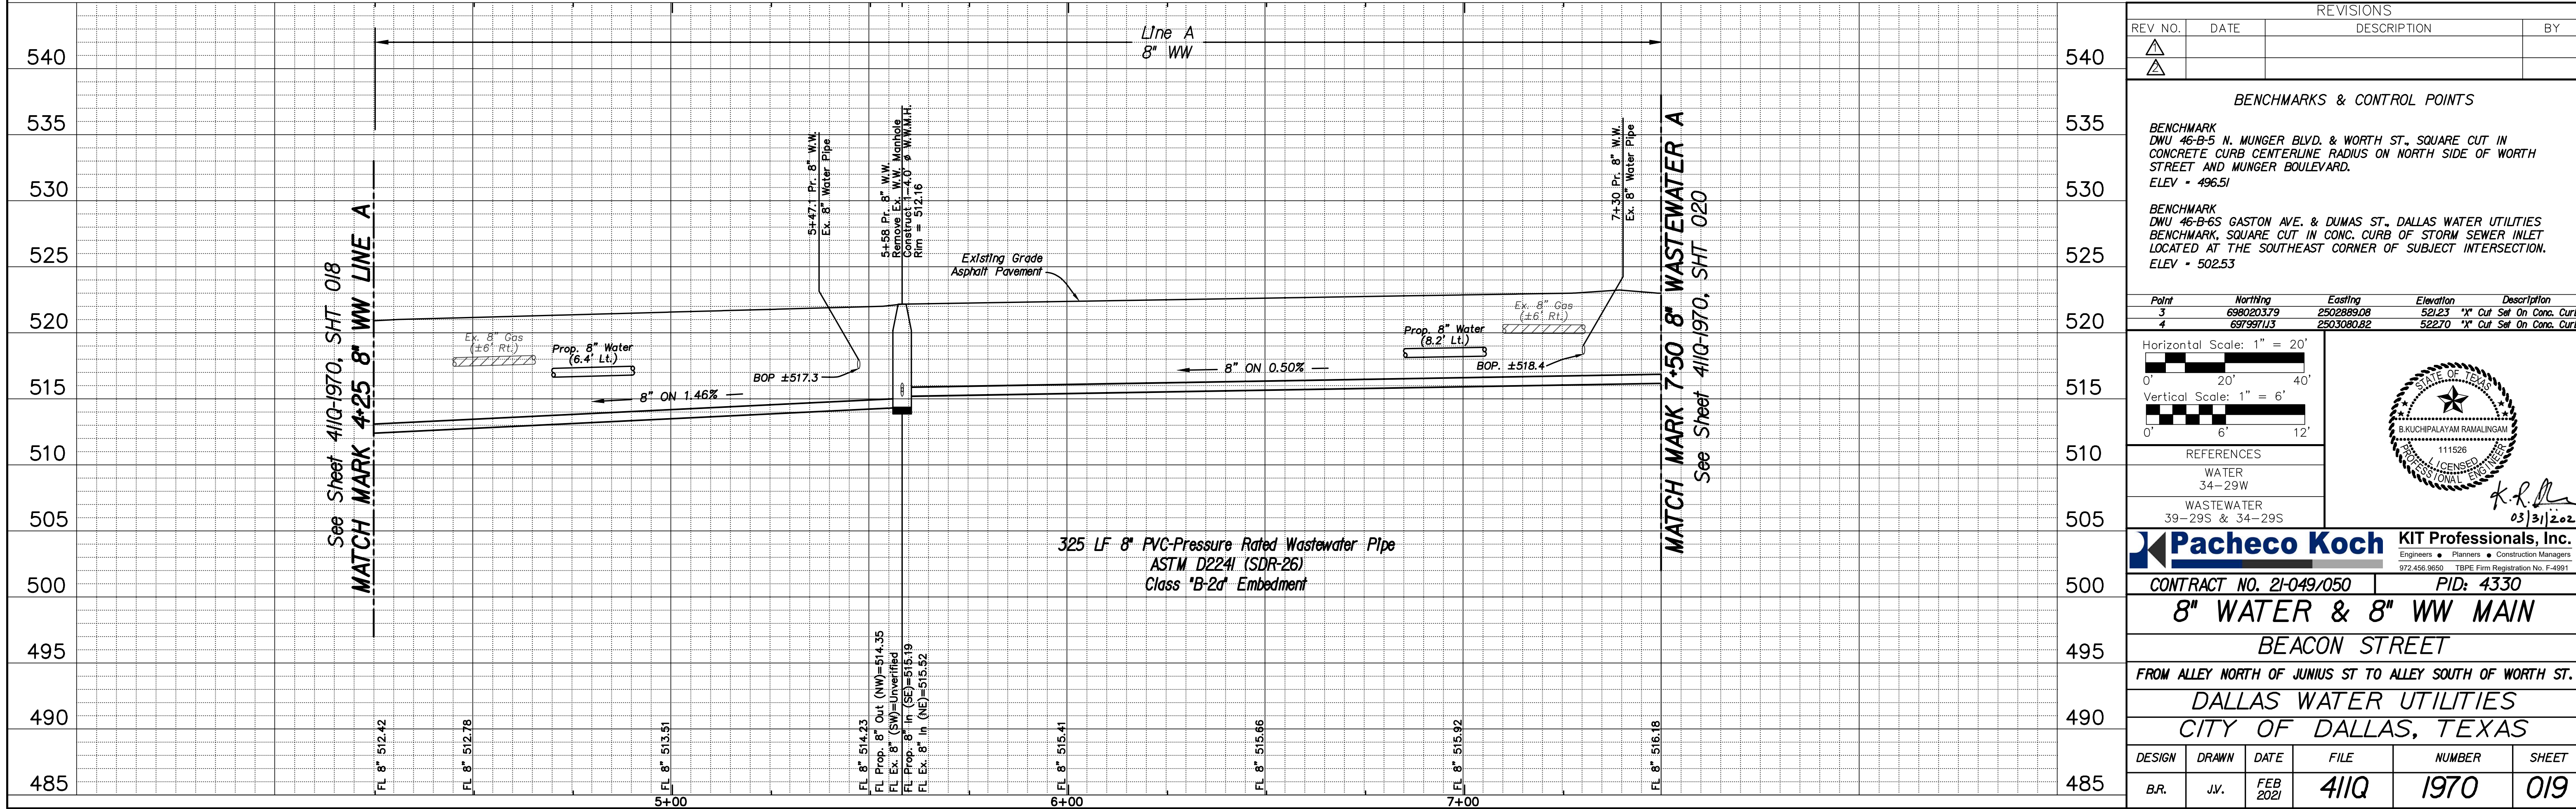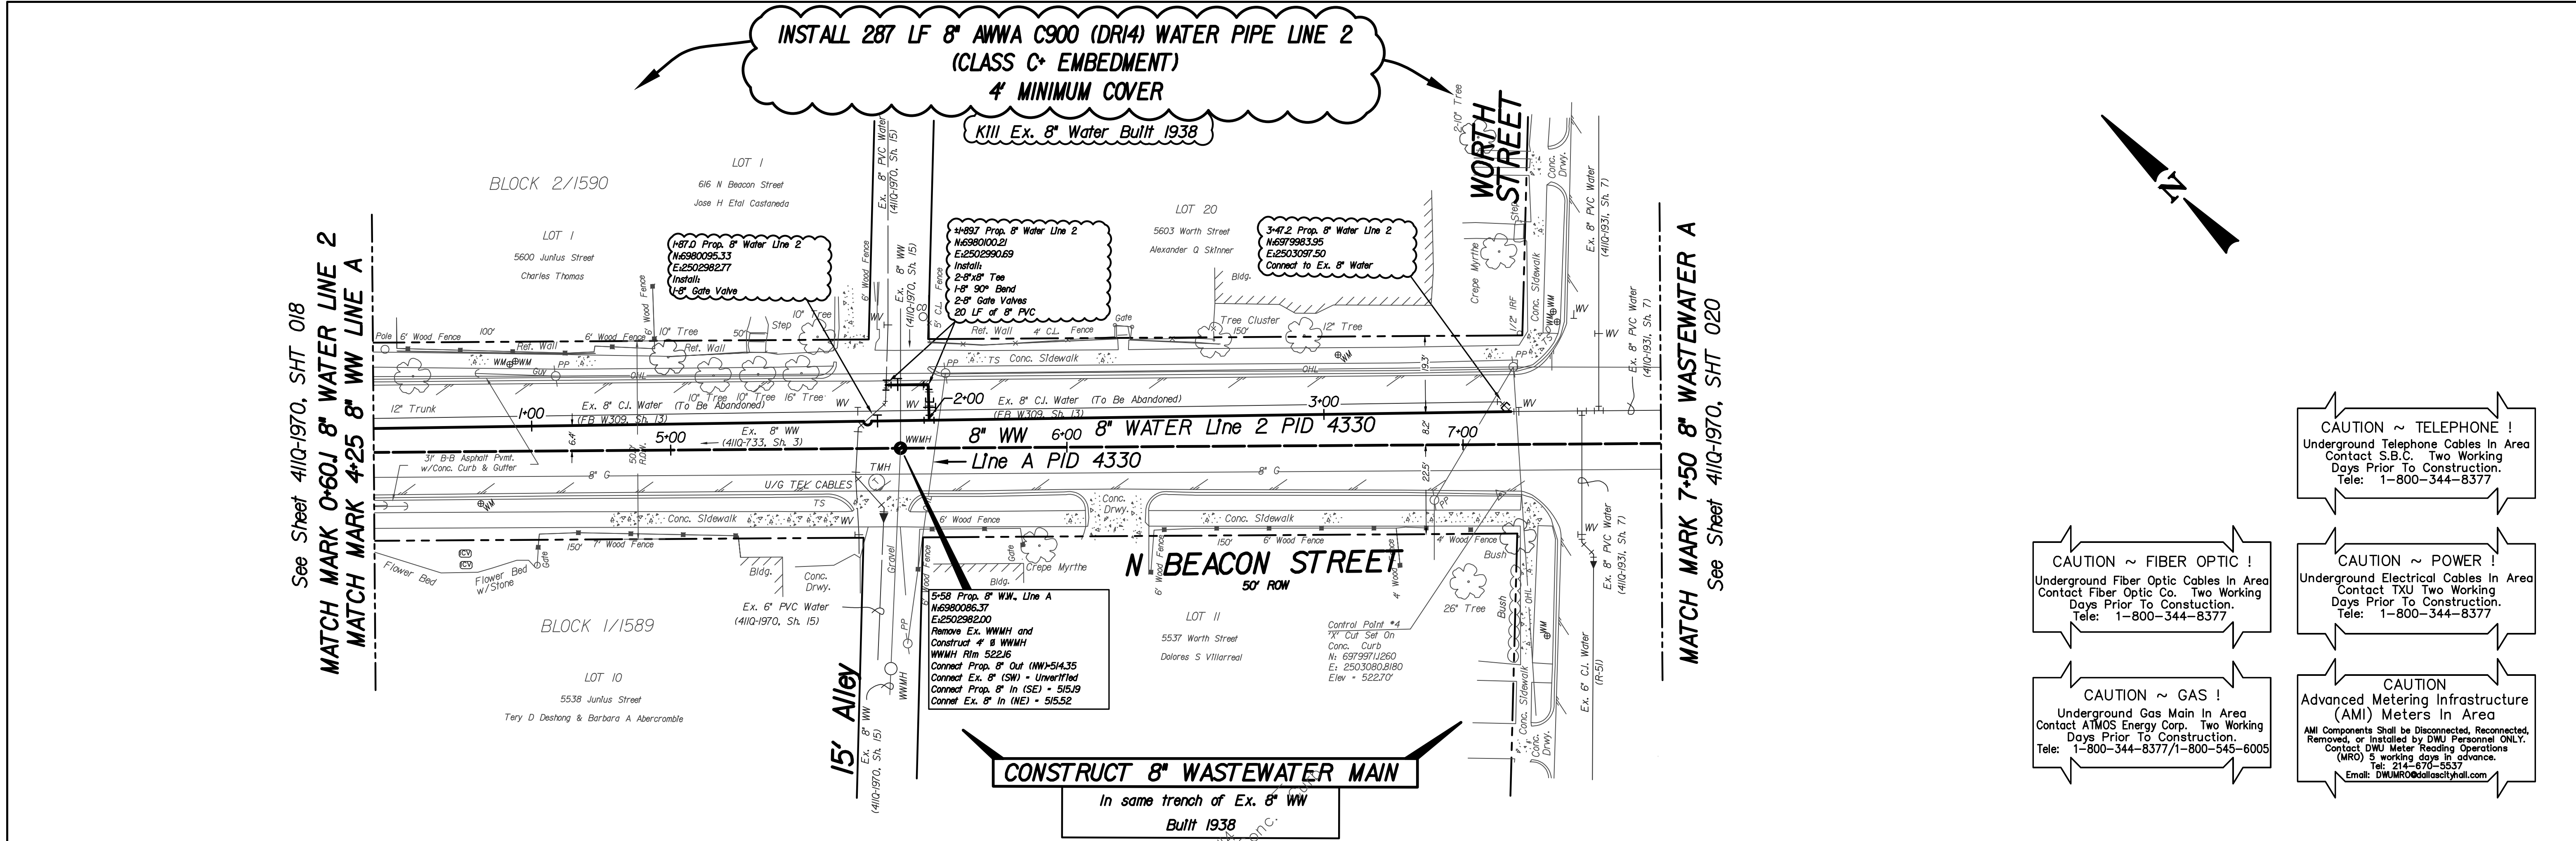

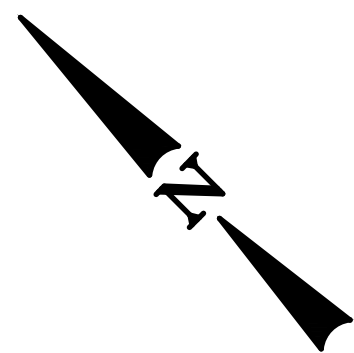

CAUTION
Advanced Metering Infrastructure
(AMI) Meters In Area

AMI Components Shall be Disconnected, Reconnected,
Removed, or Installed by DWU Personnel ONLY.
Contact DWU Meter Reading Operations
(MRO) 5 working days in advance.
Tel: 214-670-5537
Email: DWUMRO@dallascityhall.com

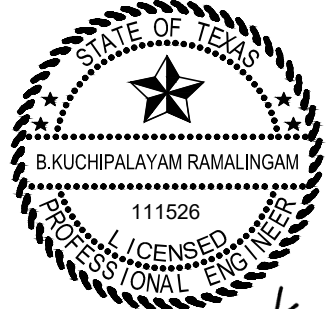

K. R. [Signature]
03/31/2021

Pacheco Koch **KIT Professionals, Inc.**
Engineers • Planners • Construction Managers
672.456.0850 TDEC Firm Registration No. E-4001

CONTRACT NO. 21-049/050	PID: 4330
-------------------------	-----------

8" WATER & 8" WW MAIN

BEACON STREET


DEACON STREET


FROM ALLEY NORTH OF JUNIUS ST TO ALLEY SOUTH OF WORTH ST

DALLAS WATER UTILITIES

DALLAS WATER UTILITIES
CITY OF DALLAS TEXAS

DESIGN	DRAWN	DATE	FILE	NUMBER	SHEET
B.R.	J.V.	FEB 2021	411Q	1970	020

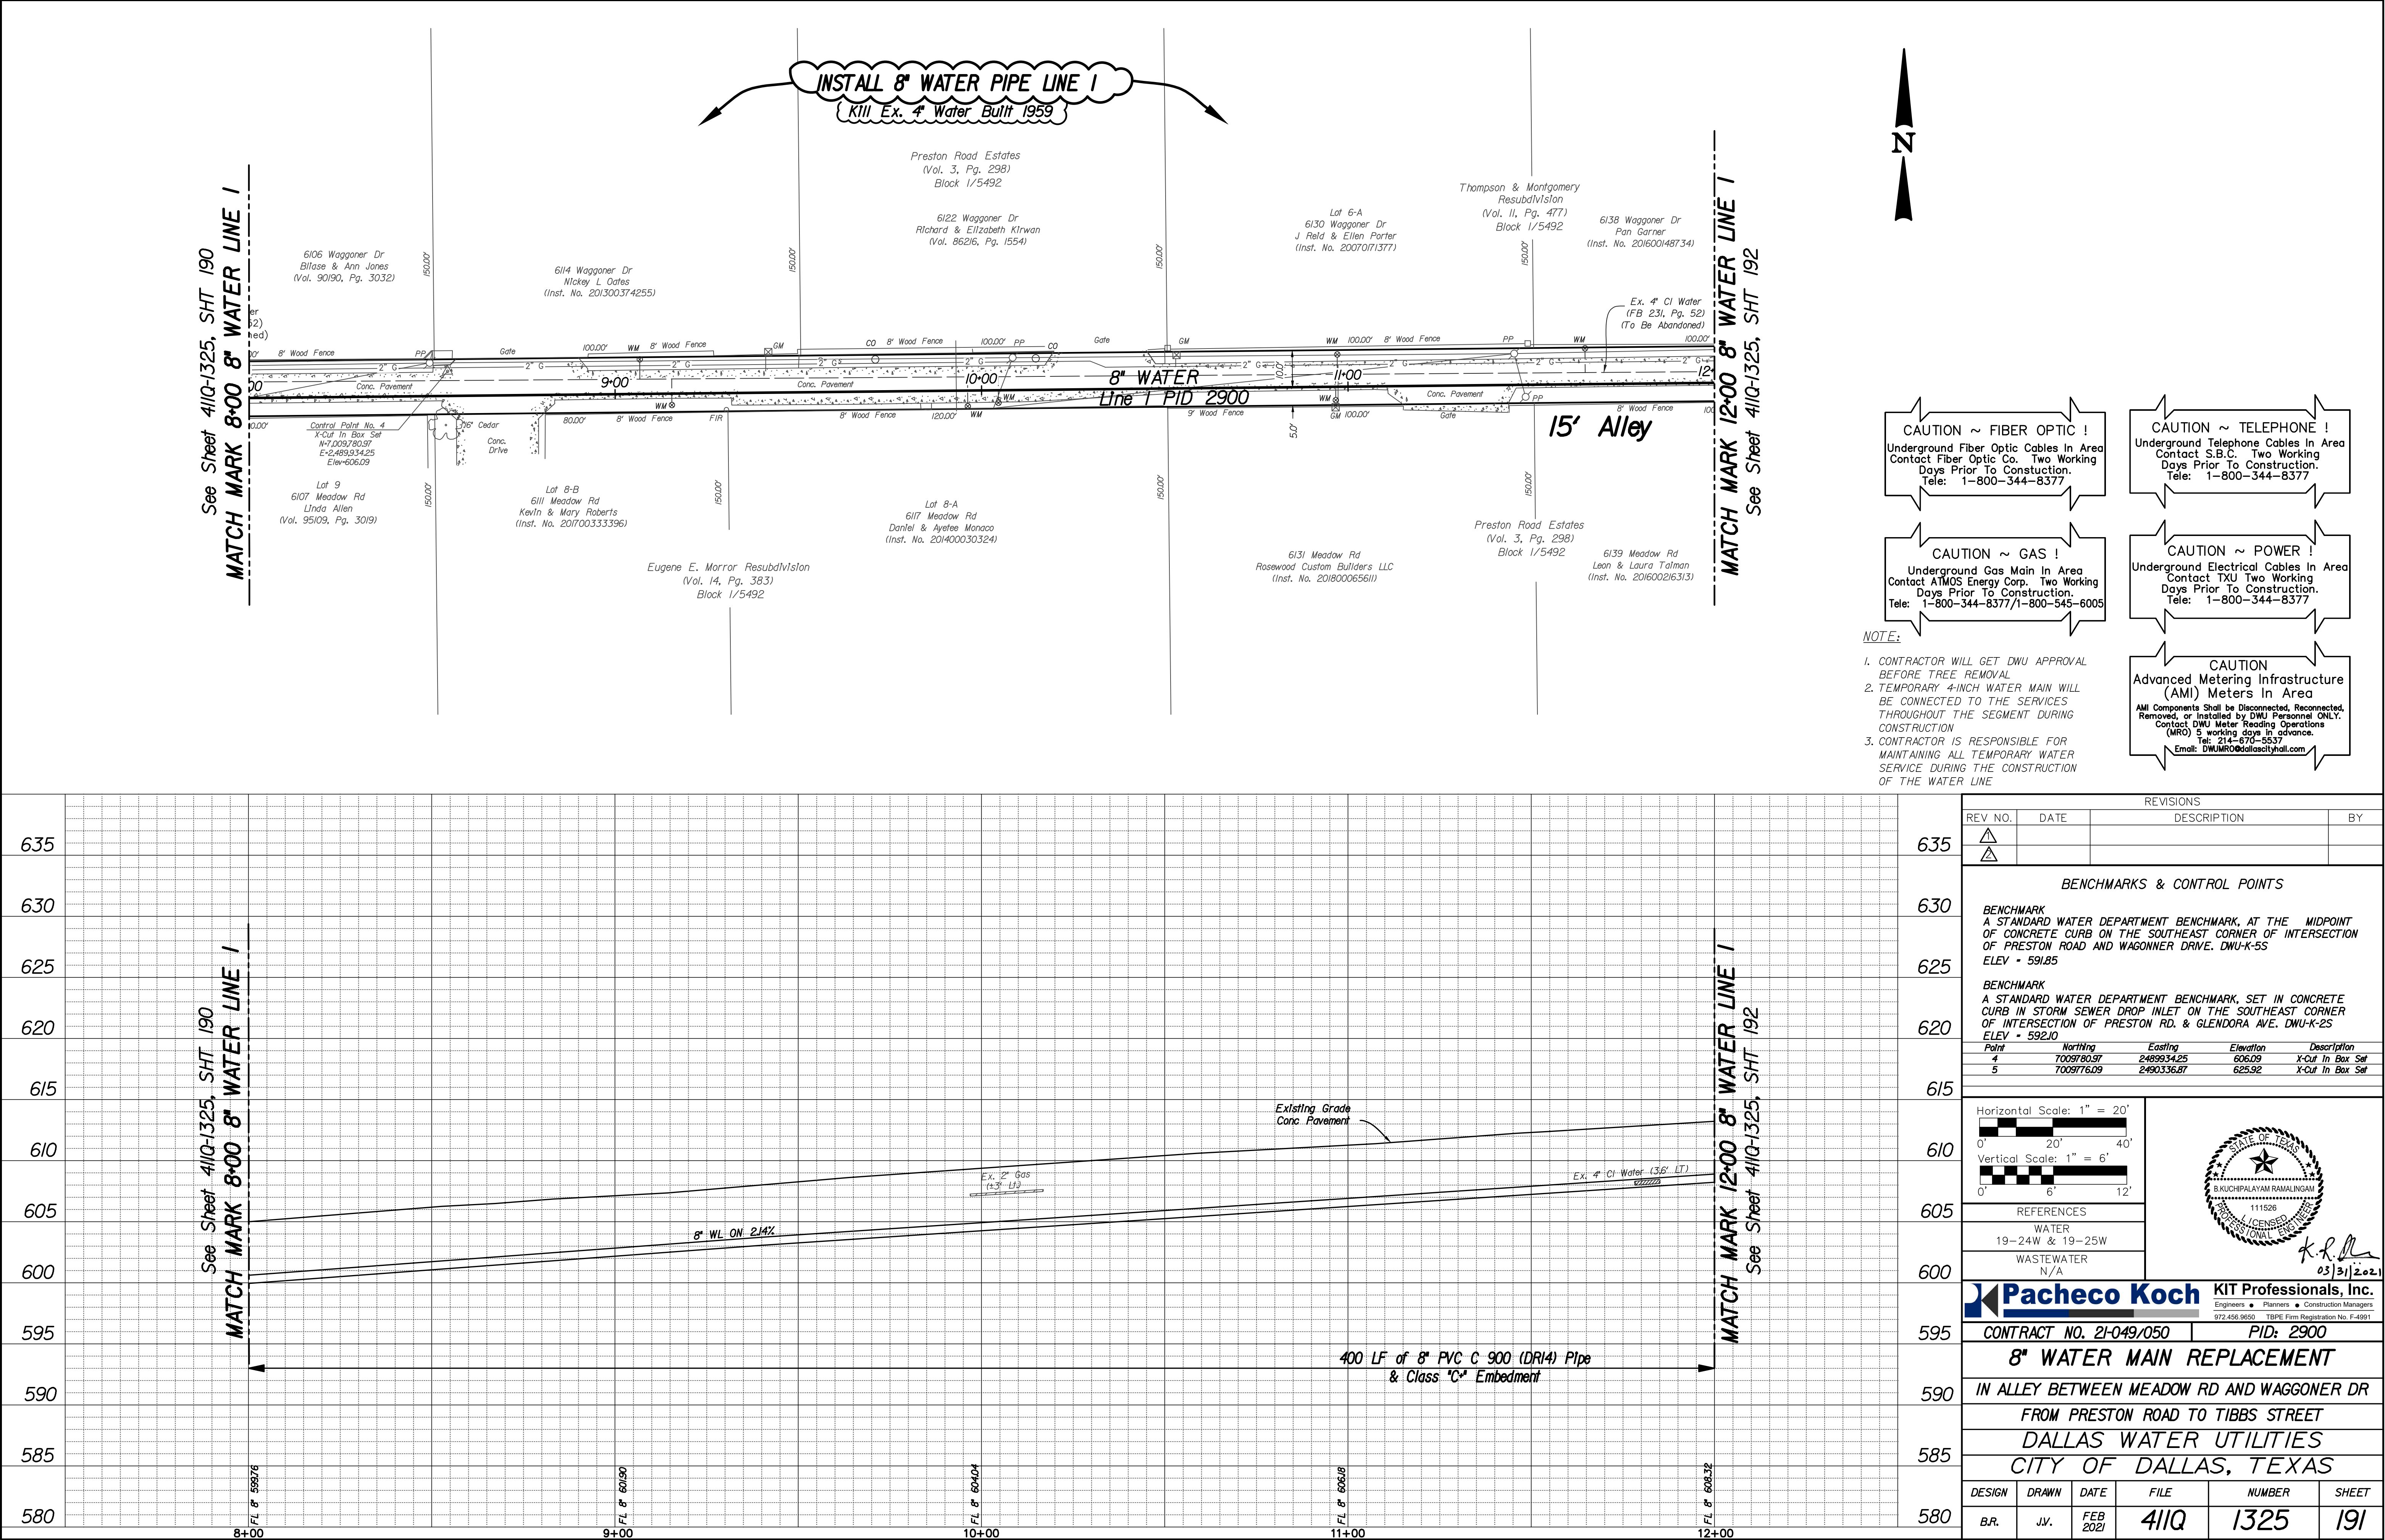

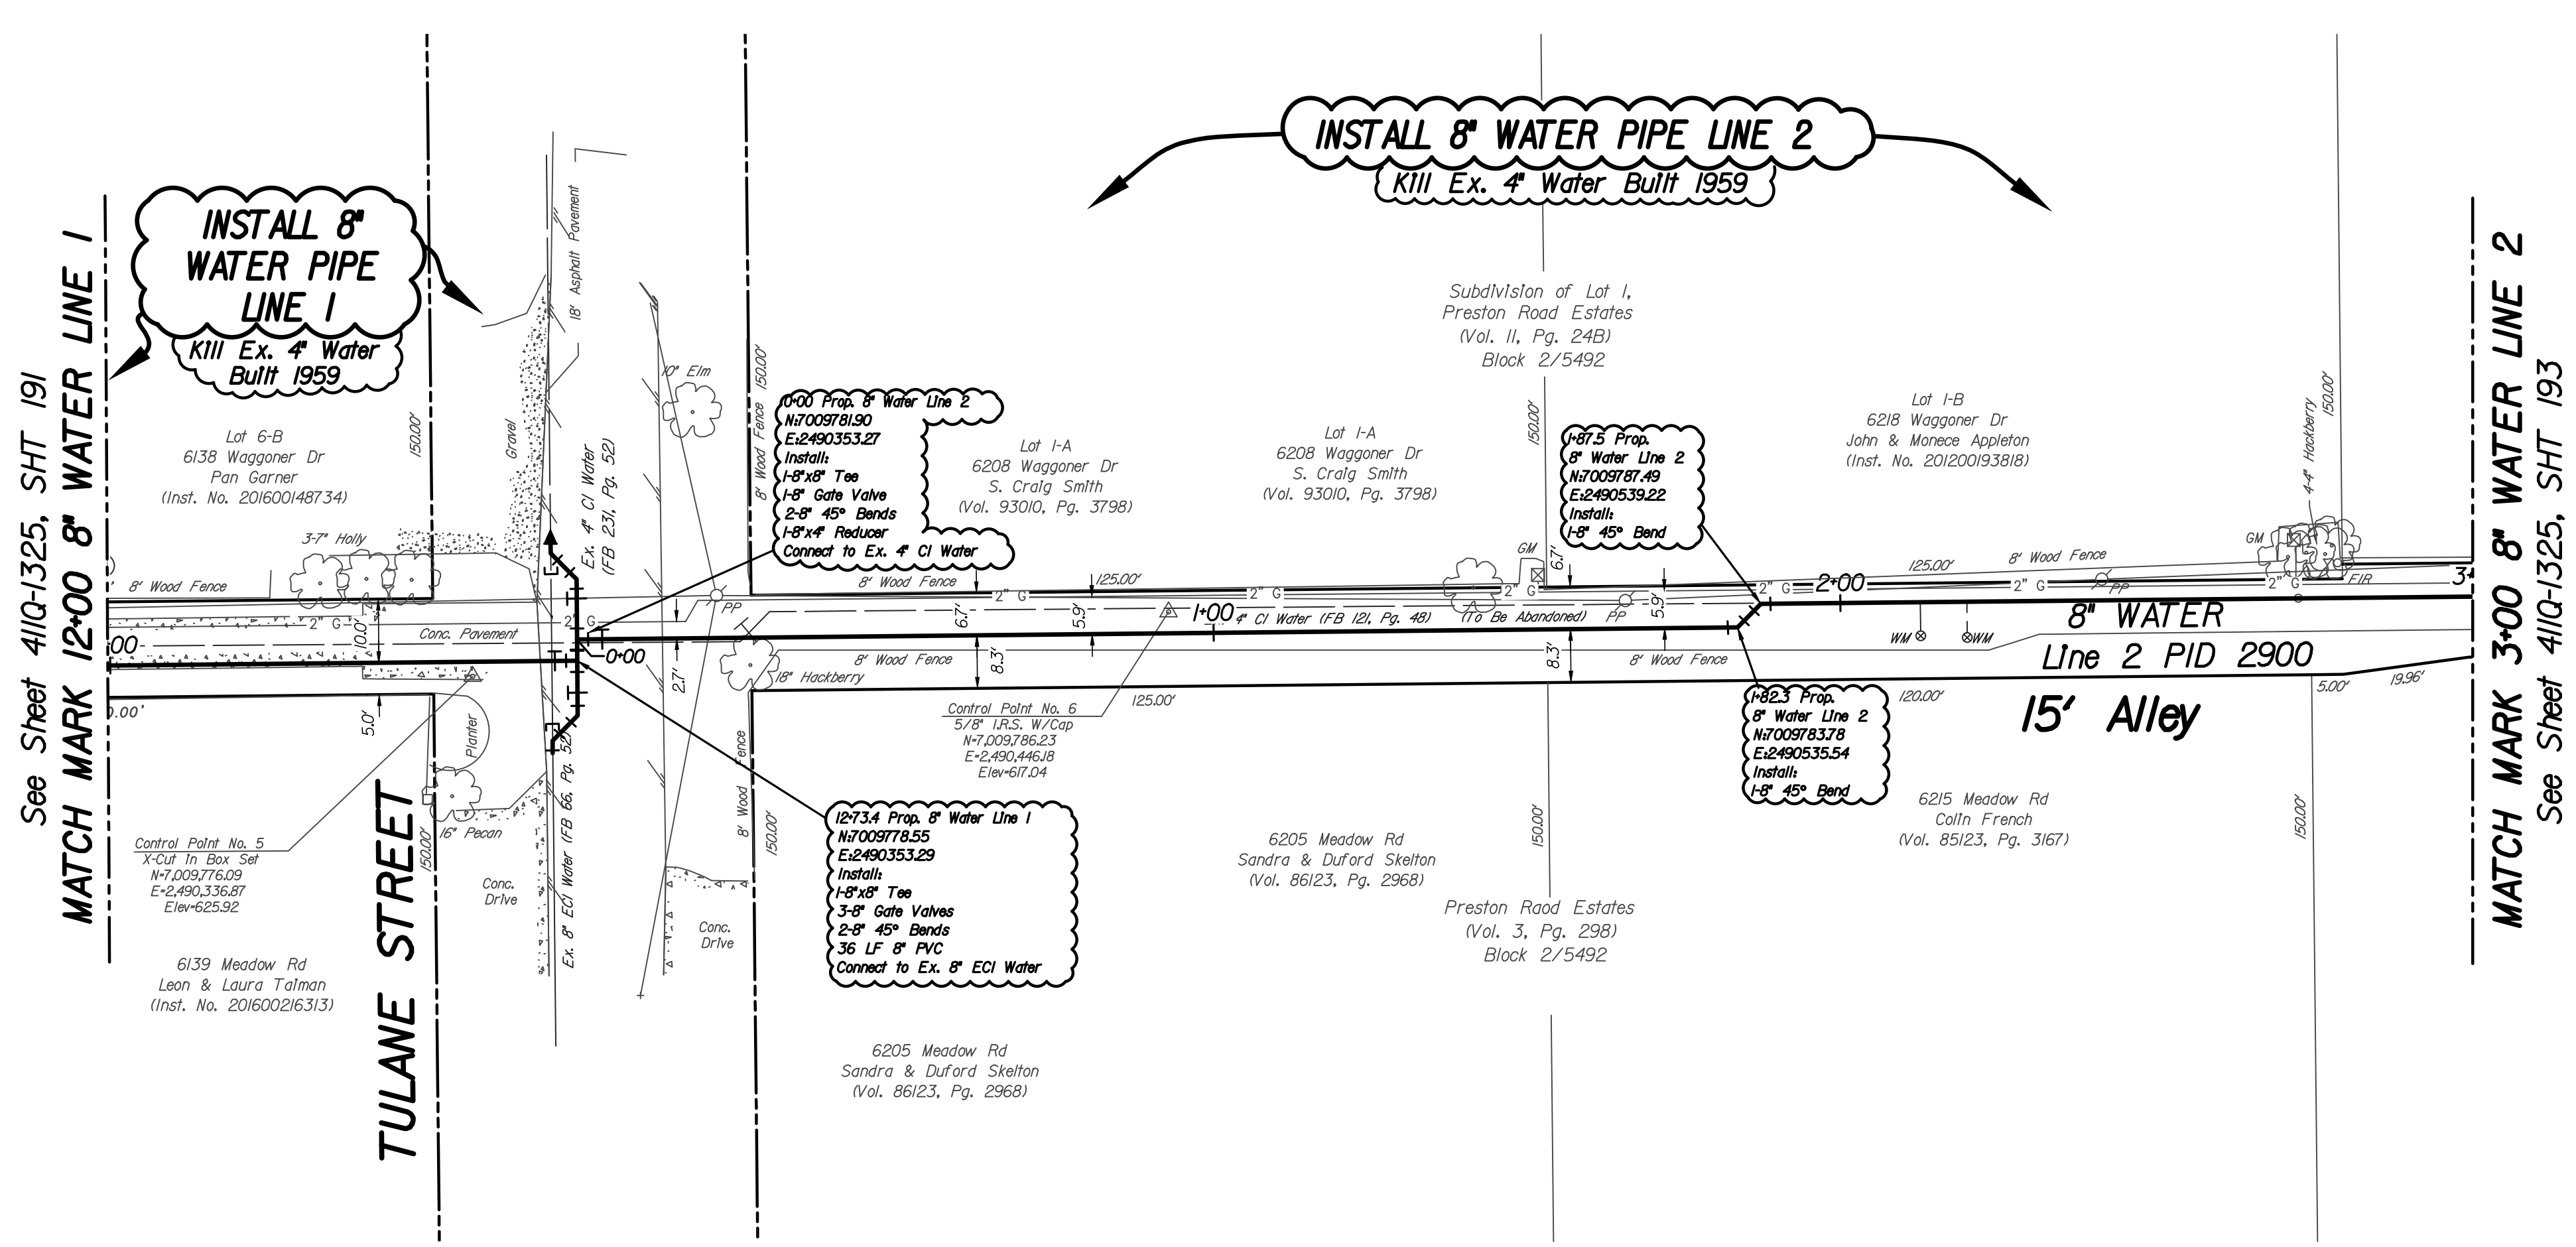

CAUTION ~ FIBER OPTIC !
Underground Fiber Optic Cables In Area
Contact Fiber Optic Co. Two Working Days Prior To Construction.
Tele: 1-800-344-8377

CAUTION ~ TELEPHONE !
Underground Telephone Cables In Area
Contact S.B.C. Two Working Days Prior To Construction.
Tele: 1-800-344-8377


CAUTION ~ GAS !
Underground Gas Main In Area
Contact ATMOS Energy Corp. Two Working Days Prior To Construction.
Tele: 1-800-344-8377/1-800-545-6005

CAUTION ~ POWER !
Underground Electrical Cables In Area
Contact TXU Two Working Days Prior To Construction.
Tele: 1-800-344-8377

CAUTION
Advanced Metering Infrastructure (AMI) Meters In Area
AMI Components Shall be Disconnected, Reconnected, Removed, or Installed by DWU Personnel ONLY.
(MRO) 5 working days in advance.
Tel: 214-570-5537
Email: DWUMRO@dallascityhall.com

NOTE:

- CONTRACTOR WILL GET DWU APPROVAL BEFORE TREE REMOVAL
- TEMPORARY 4-INCH WATER MAIN WILL BE CONNECTED TO THE SERVICES THROUGHOUT THE SEGMENT DURING CONSTRUCTION
- CONTRACTOR IS RESPONSIBLE FOR MAINTAINING ALL TEMPORARY WATER SERVICE DURING THE CONSTRUCTION OF THE WATER LINE

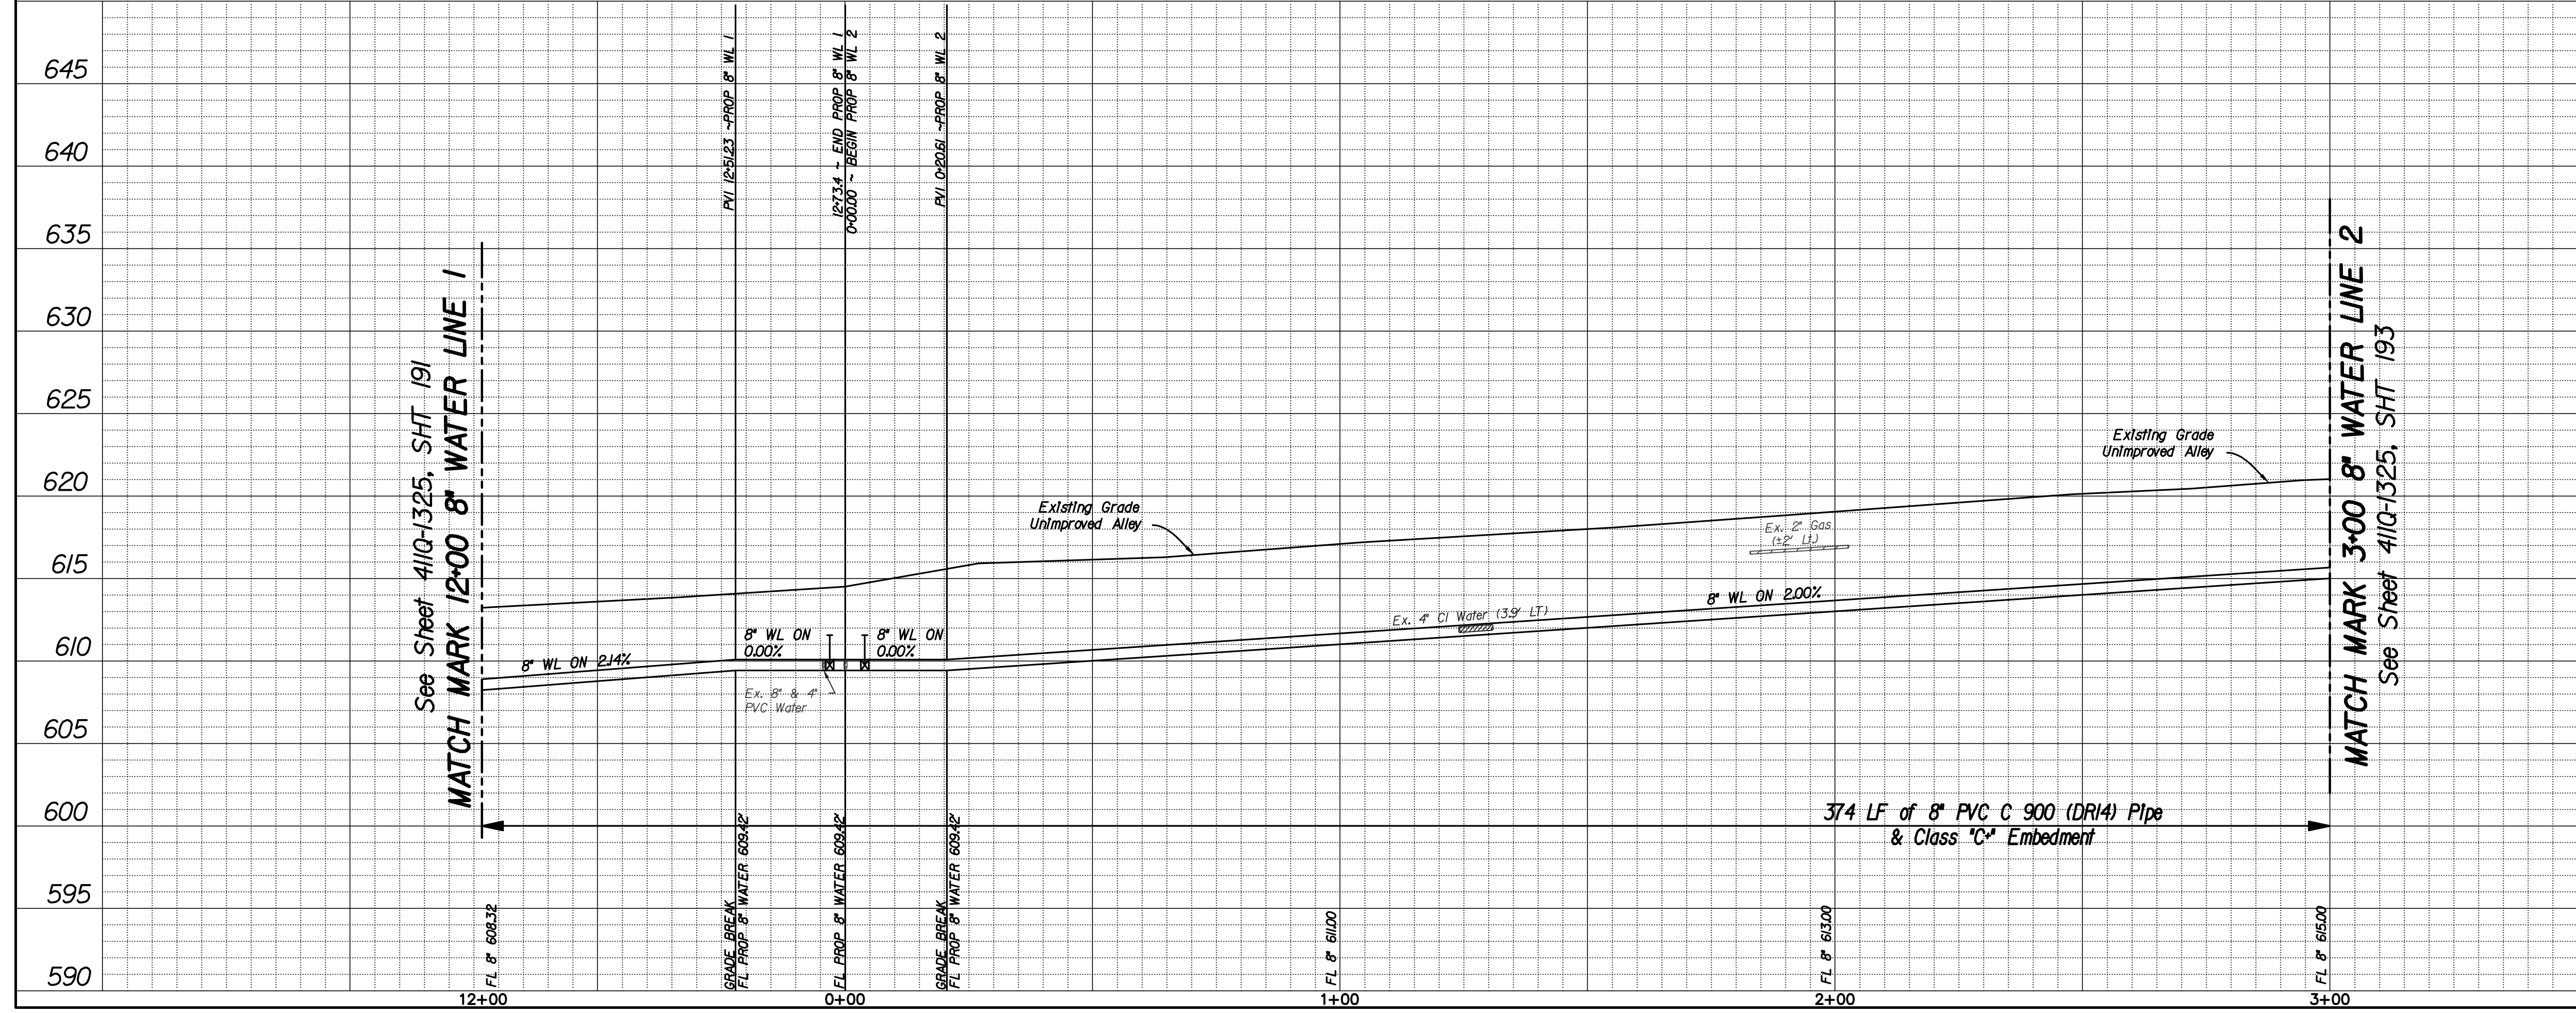

REVISIONS																			
REV NO.	DATE	DESCRIPTION		BY															
645	△ △																		
640	BENCHMARKS & CONTROL POINTS																		
635	BENCHMARK A STANDARD WATER DEPARTMENT BENCHMARK, AT THE MIDPOINT OF CONCRETE CURB ON THE SOUTHEAST CORNER OF INTERSECTION OF PRESTON ROAD AND WAGONNER DRIVE. DWU-K-5S ELEV = 591.85																		
630	BENCHMARK A STANDARD WATER DEPARTMENT BENCHMARK, SET IN CONCRETE CURB IN STORM SEWER DROP INLET ON THE SOUTHEAST CORNER OF INTERSECTION OF PRESTON RD. & GLENDORA AVE. DWU-K-2S ELEV = 592.10																		
625	<table><tr><th>Point</th><th>Northing</th><th>Easting</th><th>Elevation</th><th>Description</th></tr><tr><td>5</td><td>7009776.09</td><td>2490336.87</td><td>625.92</td><td>X-Cut In Box Set</td></tr><tr><td>6</td><td>7009786.23</td><td>2490446.18</td><td>617.04</td><td>5/8" I.R.S. W/Cap</td></tr></table>				Point	Northing	Easting	Elevation	Description	5	7009776.09	2490336.87	625.92	X-Cut In Box Set	6	7009786.23	2490446.18	617.04	5/8" I.R.S. W/Cap
Point	Northing	Easting	Elevation	Description															
5	7009776.09	2490336.87	625.92	X-Cut In Box Set															
6	7009786.23	2490446.18	617.04	5/8" I.R.S. W/Cap															
620	Horizontal Scale: 1" = 20' 0' 20' 40' Vertical Scale: 1" = 6' 0' 6' 12'		<i>K.R.</i> 03/31/2021																
615	REFERENCES																		
610	WATER 19-24W & 19-25W																		
605	WASTEWATER N/A																		
600	Pacheco Koch		KIT Professionals, Inc.																
605	CONTRACT NO. 21-049/050		PID: 2900																
600	8" WATER MAIN REPLACEMENT																		
600	IN ALLEY BETWEEN MEADOW RD AND WAGONNER DR																		
600	FROM PRESTON ROAD TO TIBBS STREET																		
600	DALLAS WATER UTILITIES																		
600	CITY OF DALLAS, TEXAS																		
595	DESIGN	DRAWN	DATE	FILE	NUMBER	SHEET													
590	B.R.	J.V.	FEB 2021	411Q	1325	192													

See Sheet 411Q-1325, SHT 192
MATCH MARK 3+00 8" WATER LINE 2

Preston Road Estates
(Vol. 3, Pg. 298)
Block 2/5492
6222 Waggoner Dr.
William E. Hogg
(Inst. No. 20100049008)

Lot 7C
6223 Meadow Rd
John B. McLellan
and Nancy Latner
(Vol. 99219, Pg. 3782)

Lot 7C, Block 2/5492 of Preston Road
Estates
(Vol. 92143, Pg. 4199)
Block 2/5492

6230 Waggoner Dr
Pamela Baker
(Vol. 88159, Pg. 1182)

6236 Waggoner Dr
Barry Dale and Karyn Elaine Meyer
(Vol. 93207, Pg. 1992)

6302 Waggoner Dr
Thomas G. Wilson, Jr.
(Vol. 99083, Pg. 3474)

Preston Road Estates
(Vol. 3, Pg. 298)
Block 2/5492

6308 Waggoner Dr.
Brian P. Smith
and Crystal C. Smith
(Inst. No. 201300200425)

Bob D. and Christine
(Vol. 2000121, Pg. 3)

Control Point No. 7
5/8" I.R.S. W/Cap
N=7,009,786.12
E=2,490,722.09
Elev=622.27

Lot 7-B
6231 Meadow Rd
P Meadow LLC
(Inst. No. 201700134358)

Lot 7-A
6237 Meadow Rd
Douglas & Katherine Kennealey
(Inst. No. 201000046845)

6303 Meadow Rd
James R. and Leslie A. Shelton
(Vol. 2004134, Pg. 5152)

6311 Meadow Rd
John T. McCarrery and Lorraine Sear
(Vol. 95227, Pg. 2242)

Preston Road Estates
(Vol. 3, Pg. 298)
Block 2/5492

Resubdivision of Lot - 7
Preston Road Estates
(Vol. 12, Pg. 213)
Block 2/5492

INSTALL 8" WATER PIPE LINE 2

Kill Ex. 4" Water Built 1959



MATCH MARK 7+00 8" WATER LINE 2
See Sheet 411Q-1325, SHT 194

CAUTION ~ FIBER OPTIC !
Underground Fiber Optic Cables In Area
Contact Fiber Optic Co. Two Working
Days Prior To Construction.
Tele: 1-800-344-8377

CAUTION ~ TELEPHONE !
Underground Telephone Cables In Area
Contact S.B.C. Two Working
Days Prior To Construction.
Tele: 1-800-344-8377


CAUTION ~ GAS !
Underground Gas Main In Area
Contact ATMOS Energy Corp. Two Working
Days Prior To Construction.
Tele: 1-800-344-8377/1-800-545-6005

CAUTION ~ POWER !
Underground Electrical Cables In Area
Contact TXU Two Working
Days Prior To Construction.
Tele: 1-800-344-8377



CAUTION
Advanced Metering Infrastructure
(AMI) Meters In Area
AMI Components Shall be Disconnected, Reconnected,
Removed, or Installed by DWU Personnel ONLY.
Contact DWU Meter Reading Operations
(MRO) 5 working days in advance.
Tel: 214-670-5537
Email: DWUMRO@dallascityhall.com

NOTE:



1. TEMPORARY 4-INCH WATER MAIN WILL
BE CONNECTED TO THE SERVICES
DURING CONSTRUCTION
2. CONTRACTOR IS RESPONSIBLE FOR
MAINTAINING ALL TEMPORARY WATER
SERVICE DURING THE CONSTRUCTION
OF THE WATER LINE


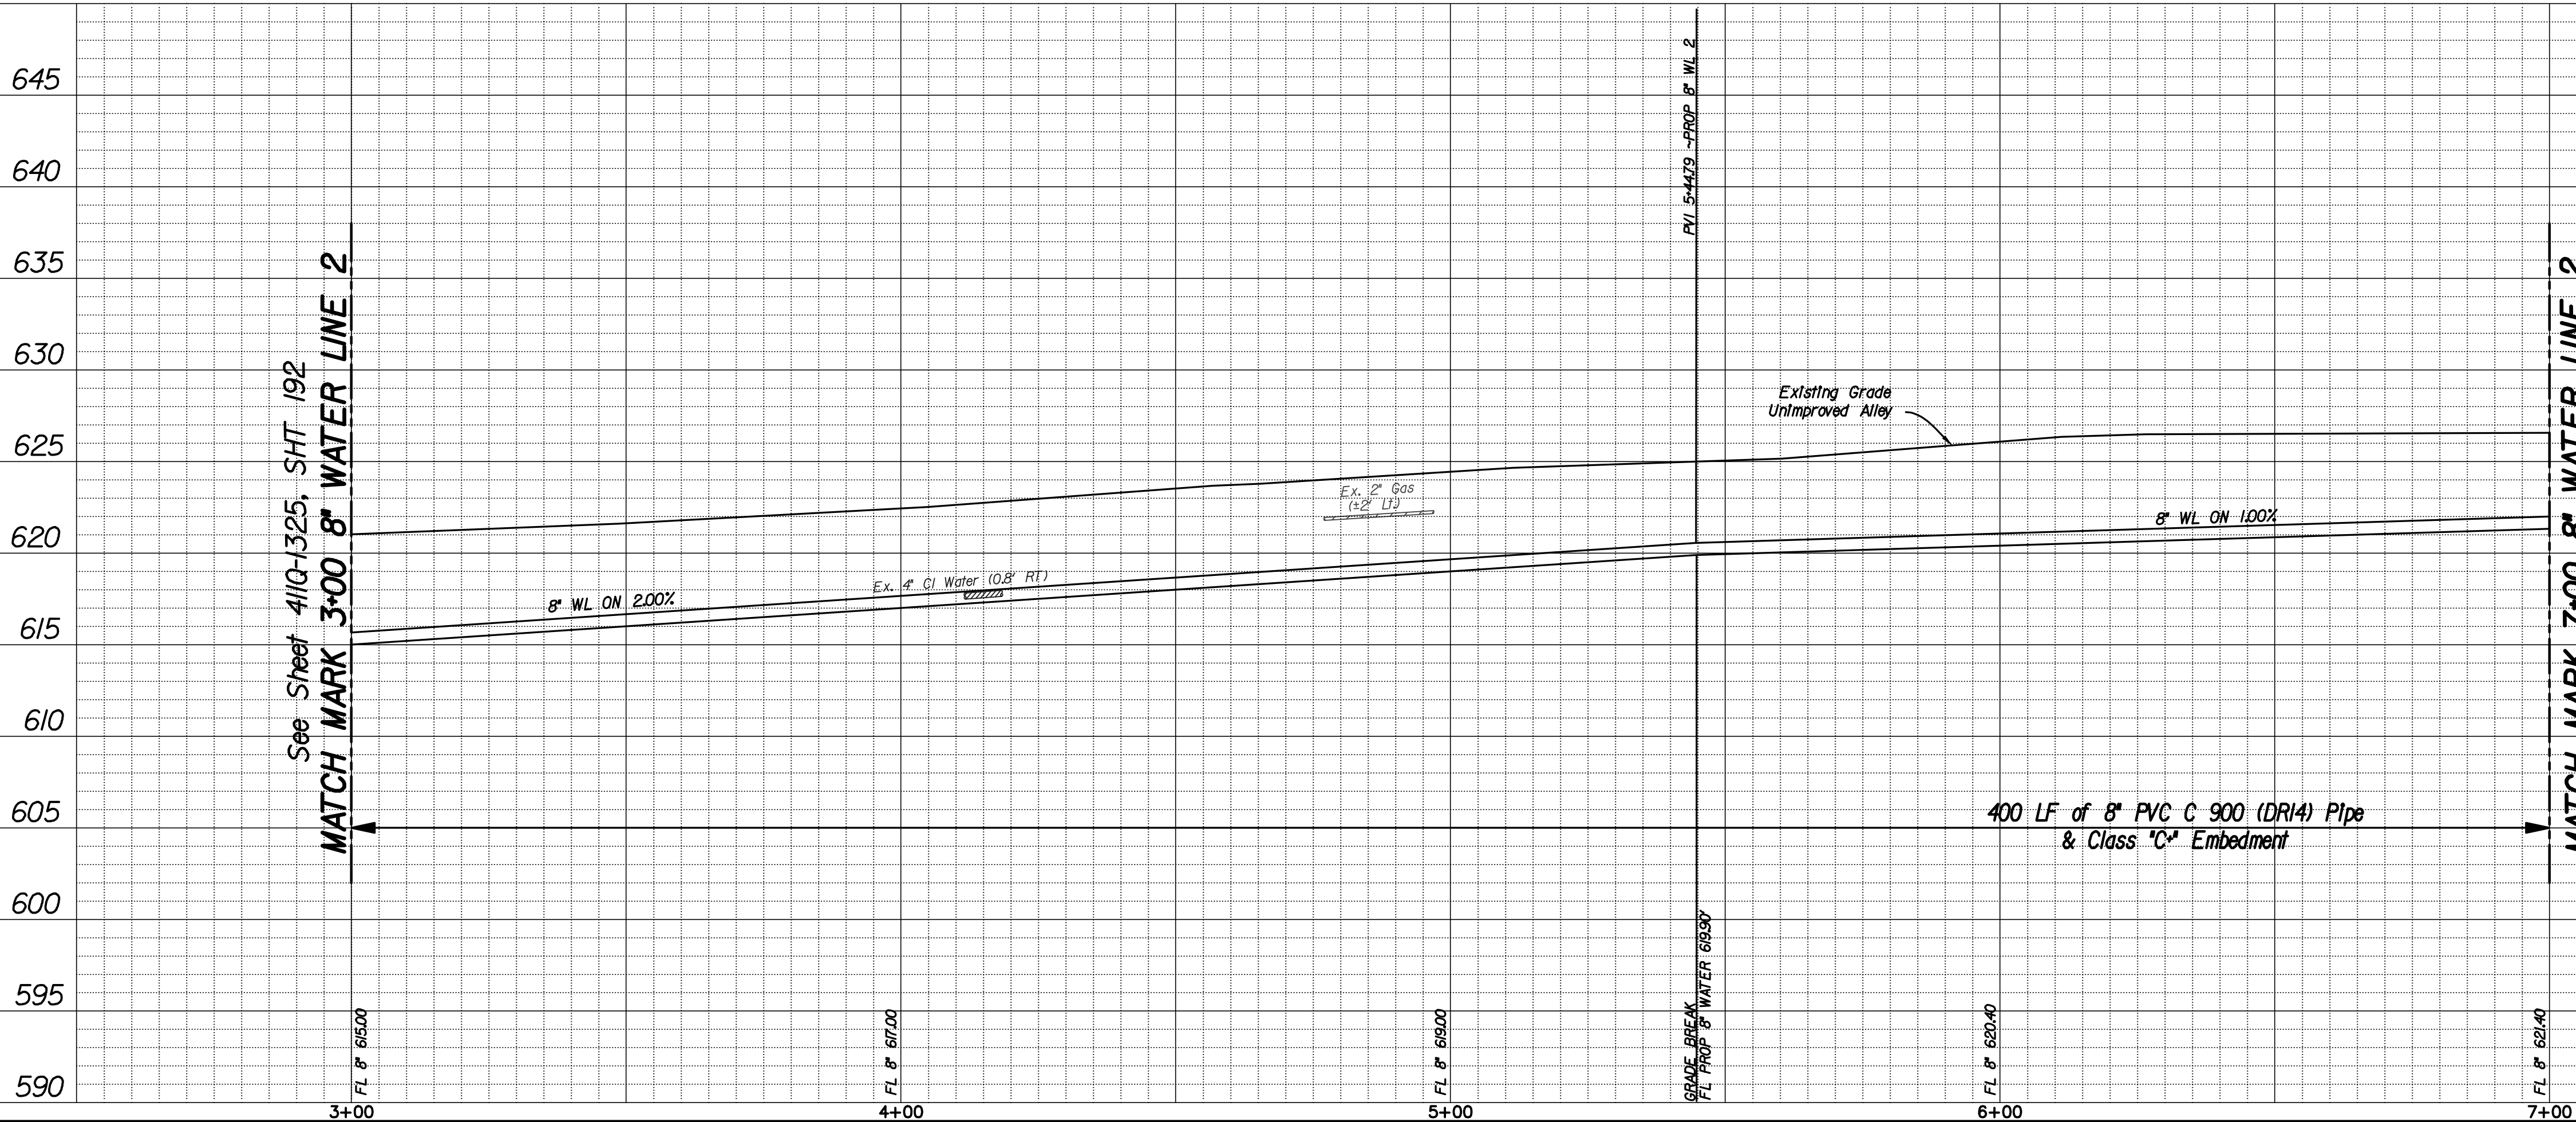




REV NO.		DATE	REVISIONS		DESCRIPTION	BY
645						
BENCHMARKS & CONTROL POINTS						
640	BENCHMARK A STANDARD WATER DEPARTMENT BENCHMARK, AT THE MIDPOINT OF CONCRETE CURB ON THE SOUTHEAST CORNER OF INTERSECTION OF PRESTON ROAD AND WAGONNER DRIVE. DWU-K-5S ELEV.=591.85					
635	BENCHMARK A STANDARD WATER DEPARTMENT BENCHMARK, SET IN CONCRETE CURB IN STORM SEWER DROP INLET ON THE SOUTHEAST CORNER OF INTERSECTION OF PRESTON RD. & GLENDORA AVE. DWU-K-2S ELEV.=592.10					
630	Point	Northing	Easting	Elevation	Description	
	7	7009786.12	2490722.09	622.27	5/8" I.R.S. W/Cap	
	8	7009793.89	2490930.25	625.28	5/8" I.R.S. W/Cap	
625						
620	Horizontal Scale: 1" = 20'					
	Vertical Scale: 1" = 6'					
615	REFERENCES					
610	WATER					
	19-24W & 19-25W					
	WASTEWATER N/A					
605			KIT Professionals, Inc.		Engineers • Planners • Construction Managers 972.456.9650 TBPE Firm Registration No. F-4991	
	CONTRACT NO. 21-049/050			PID: 2900		
	8" WATER MAIN REPLACEMENT					
600	IN ALLEY BETWEEN MEADOW RD AND WAGGONER DR					
	FROM PRESTON ROAD TO TIBBS STREET					
595	DALLAS WATER UTILITIES					
	CITY OF DALLAS, TEXAS					
	DESIGN	DRAWN	DATE	FILE	NUMBER	SHEET
590	B.R.	J.V.	FEB 2021	411Q	1325	193

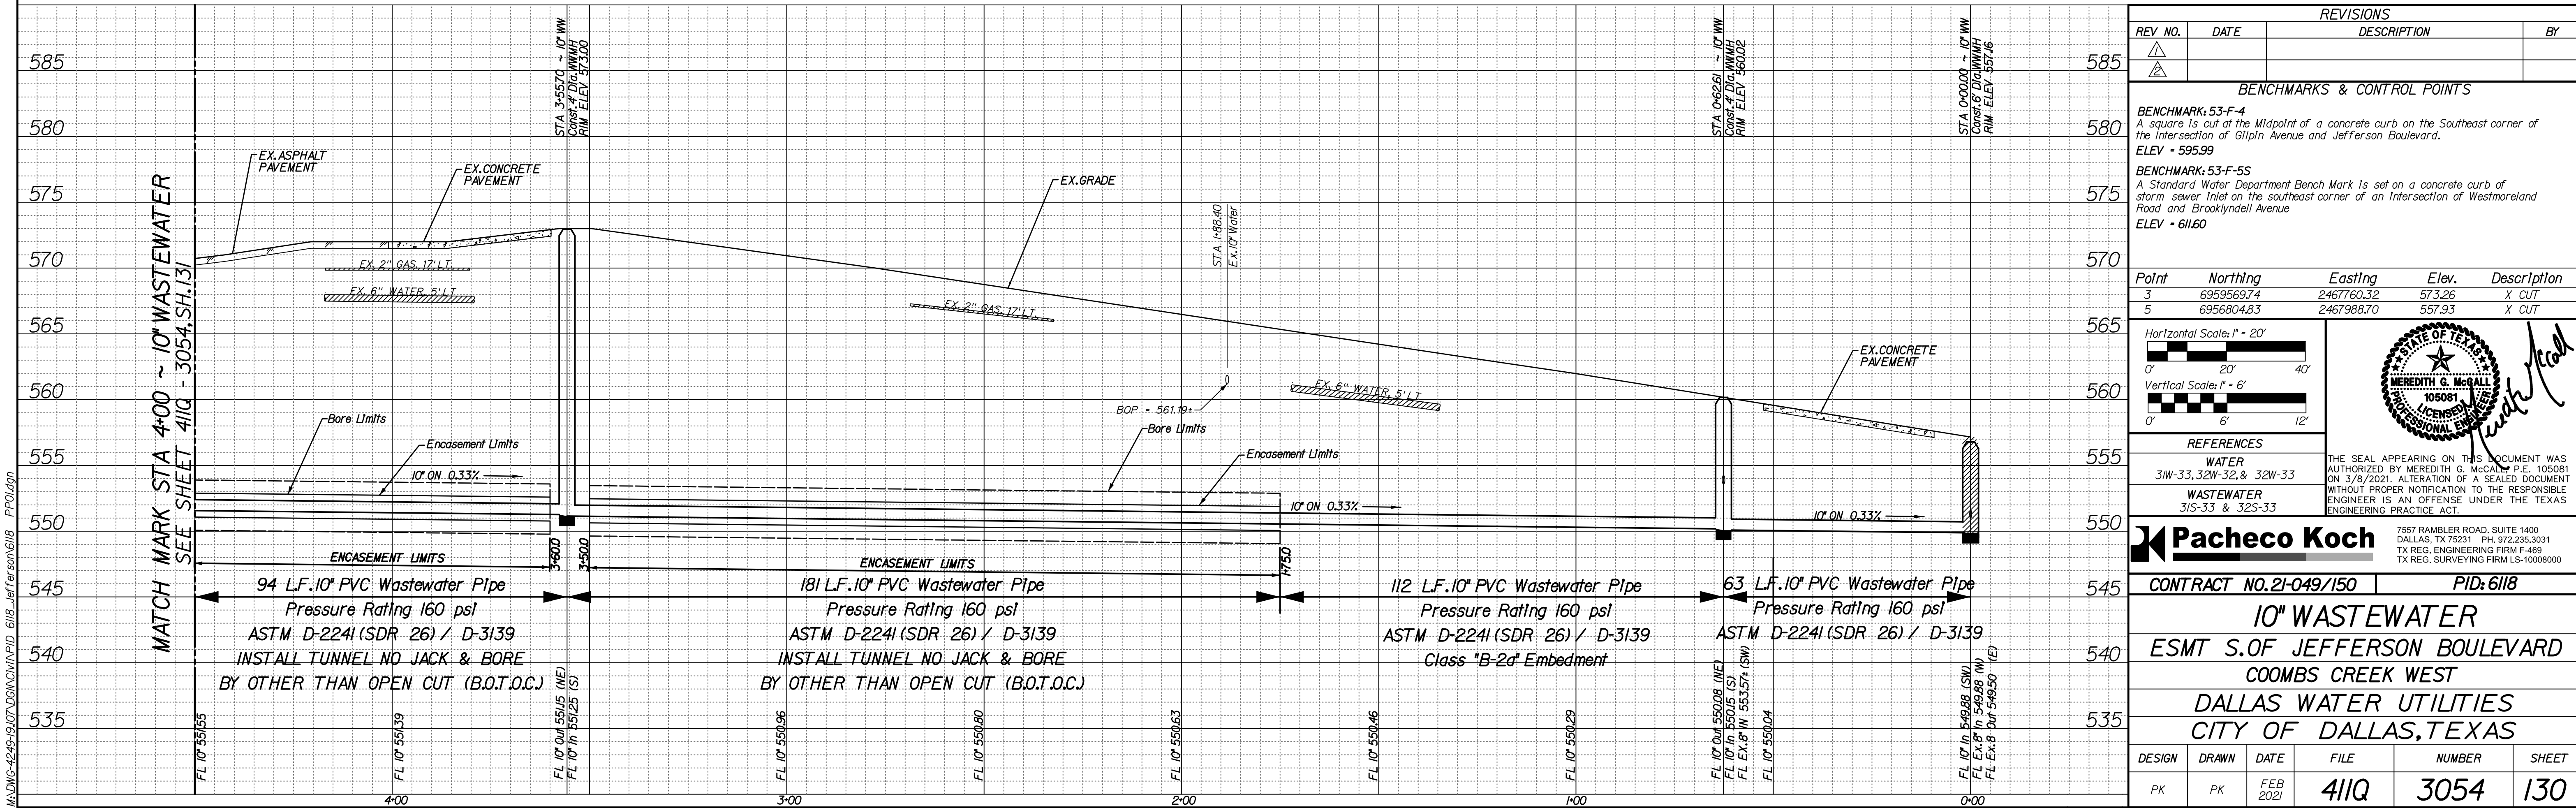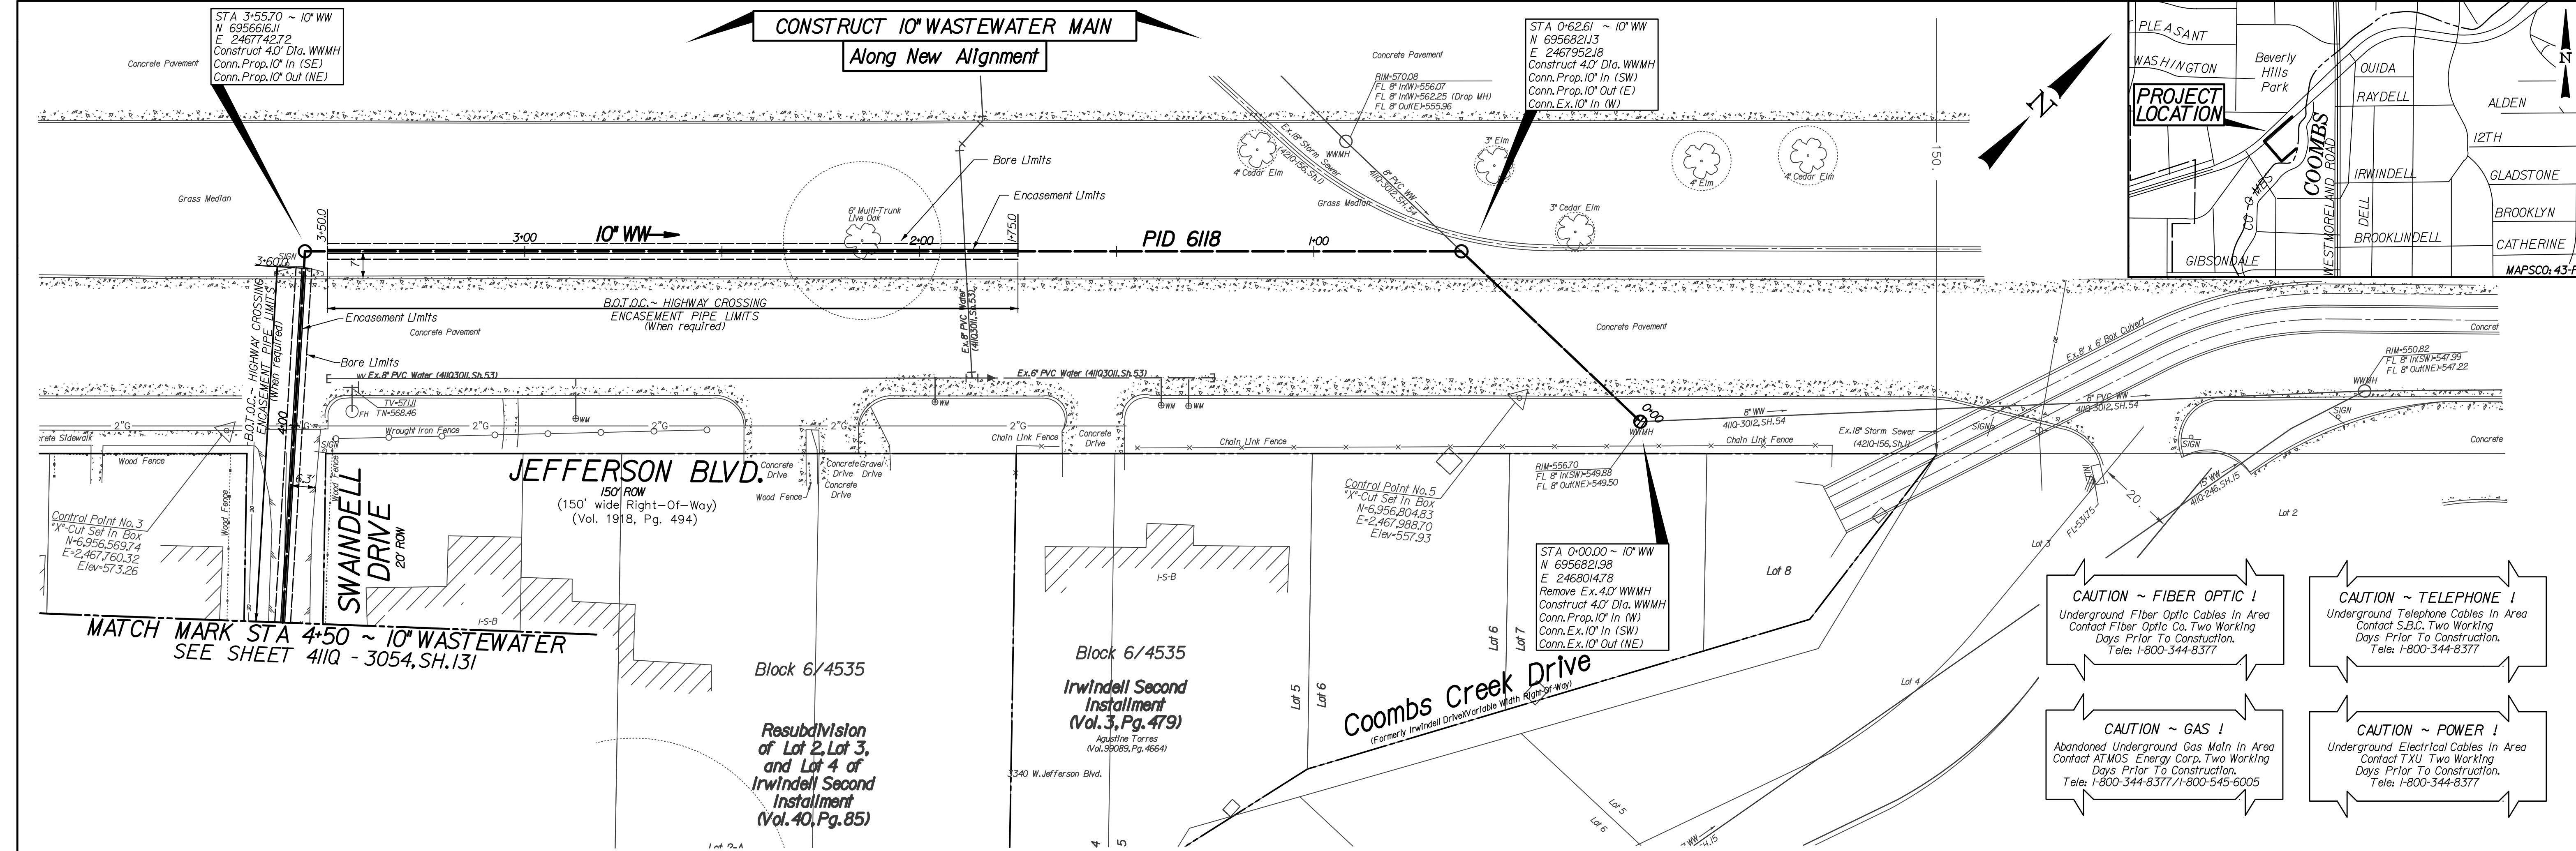


REVISIONS					
REV. NO.	DATE	DESCRIPTION	BY		
1					
2					
BENCHMARKS & CONTROL POINTS					
BENCHMARK: 53-F-4 A square is cut at the Midpoint of a concrete curb on the Southeast corner of the intersection of Gilpin Avenue and Jefferson Boulevard. ELEV = 595.99					
BENCHMARK: 53-F-5S A Standard Water Department Bench Mark Is set on a concrete curb of storm sewer Inlet on the southeast corner of an Intersection of Westmoreland Road and Brooklyndell Avenue ELEV = 611.60					
Point	Northing	Easting	Elev.	Description	
3	6959569.74	2467760.32	573.26	X CUT	
5	6956804.83	2467988.70	557.93	X CUT	
Horizontal Scale: 1" = 20'		 <i>Meredith G. McCall</i>			
Vertical Scale: 1" = 6'					
REFERENCES					
WATER 31W-33, 32W-32, & 32W-33					
WASTEWATER 31S-33 & 32S-33					
THE SEAL APPEARING ON THIS DOCUMENT WAS AUTHORIZED BY MEREDITH G. McCALL, P.E. 105081 ON 3/8/2021. ALTERATION OF A SEALED DOCUMENT WITHOUT PROPER NOTIFICATION TO THE RESPONSIBLE ENGINEER IS AN OFFENSE UNDER THE TEXAS ENGINEERING PRACTICE ACT.					
7557 RAMBLER ROAD, SUITE 1400 DALLAS, TX 75231 PH: 972.236.3031 TX REG. ENGINEERING FIRM F-469 TX REG. SURVEYING FIRM LS-1008000					
CONTRACT NO. 21-049/150		PID: 6118			
10" WASTEWATER					
ESMT S.OF JEFFERSON BOULEVARD					
COOMBS CREEK WEST					
DALLAS WATER UTILITIES					
CITY OF DALLAS, TEXAS					
DESIGN	DRAWN	DATE	FILE	NUMBER	SHEET
PK	PK	FEB 2021	411Q	3054	130

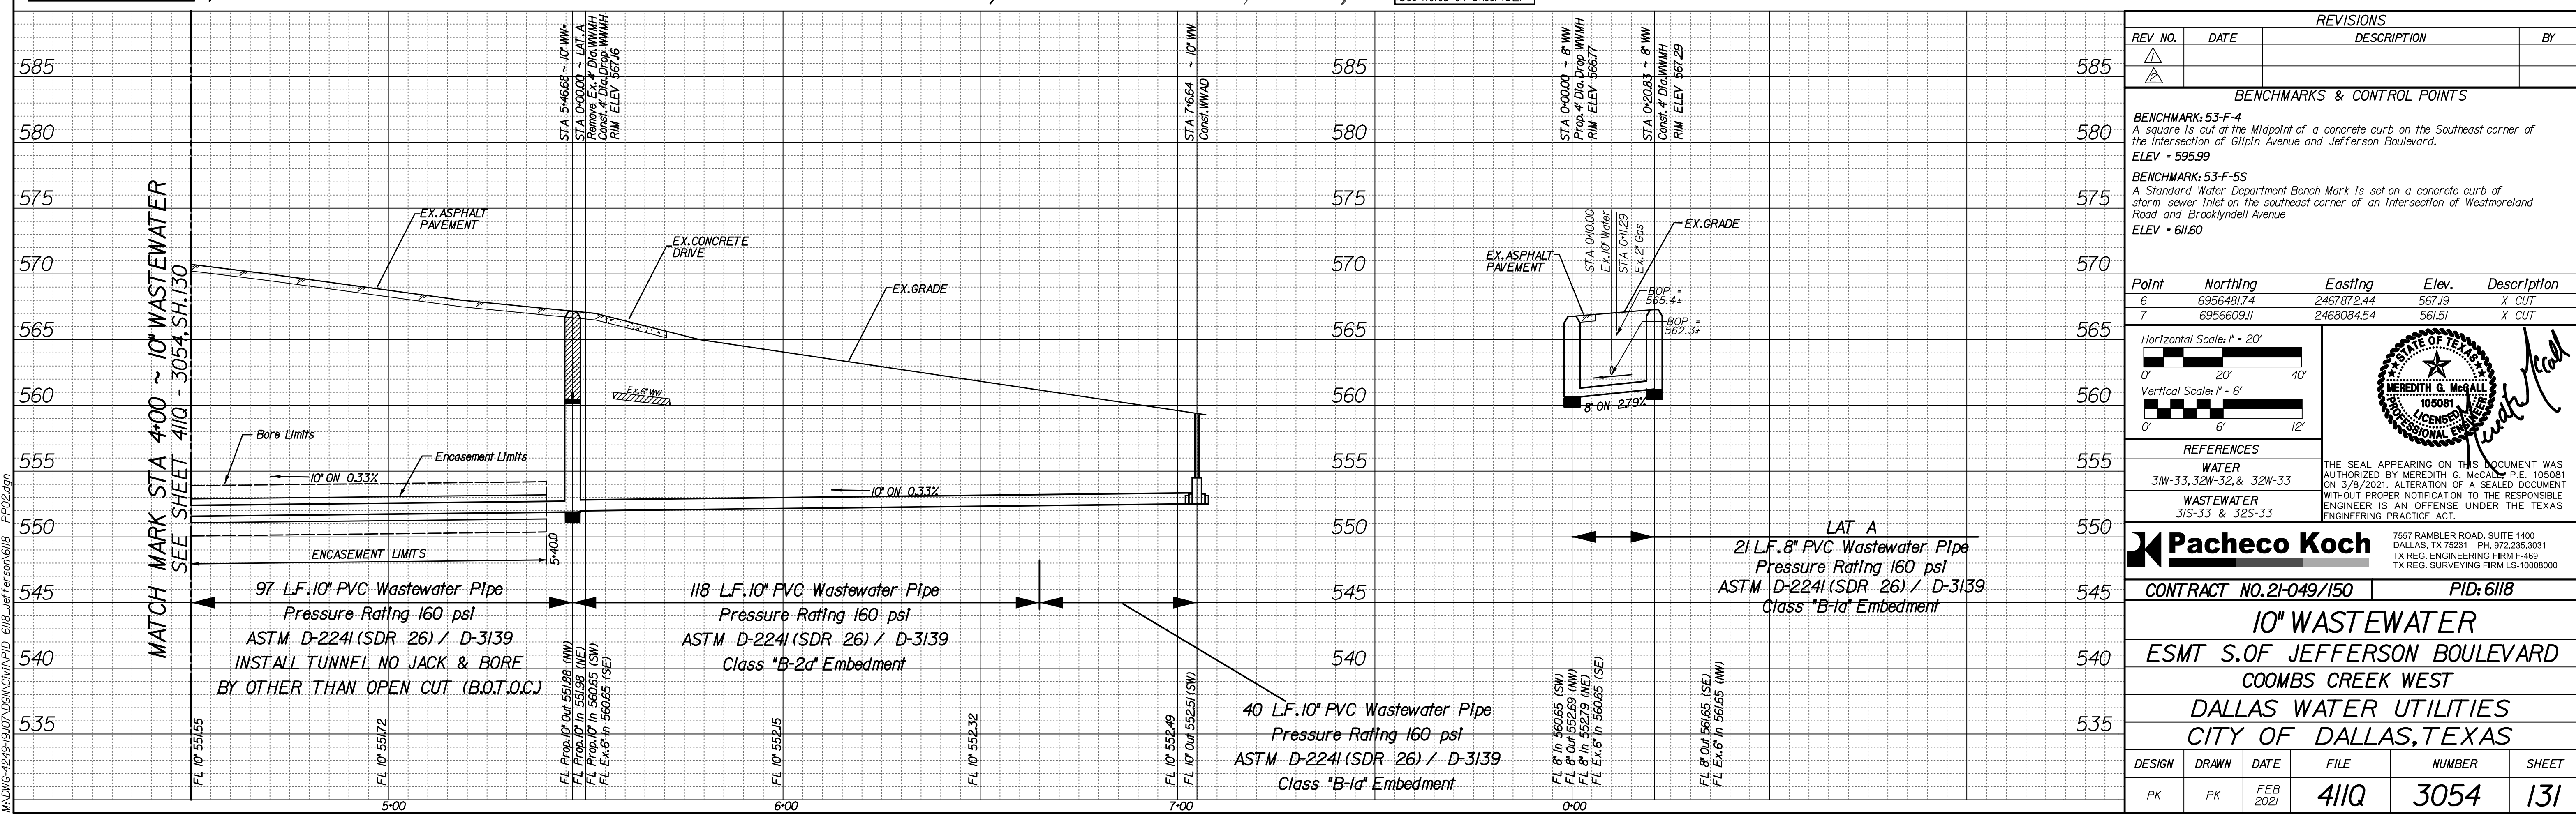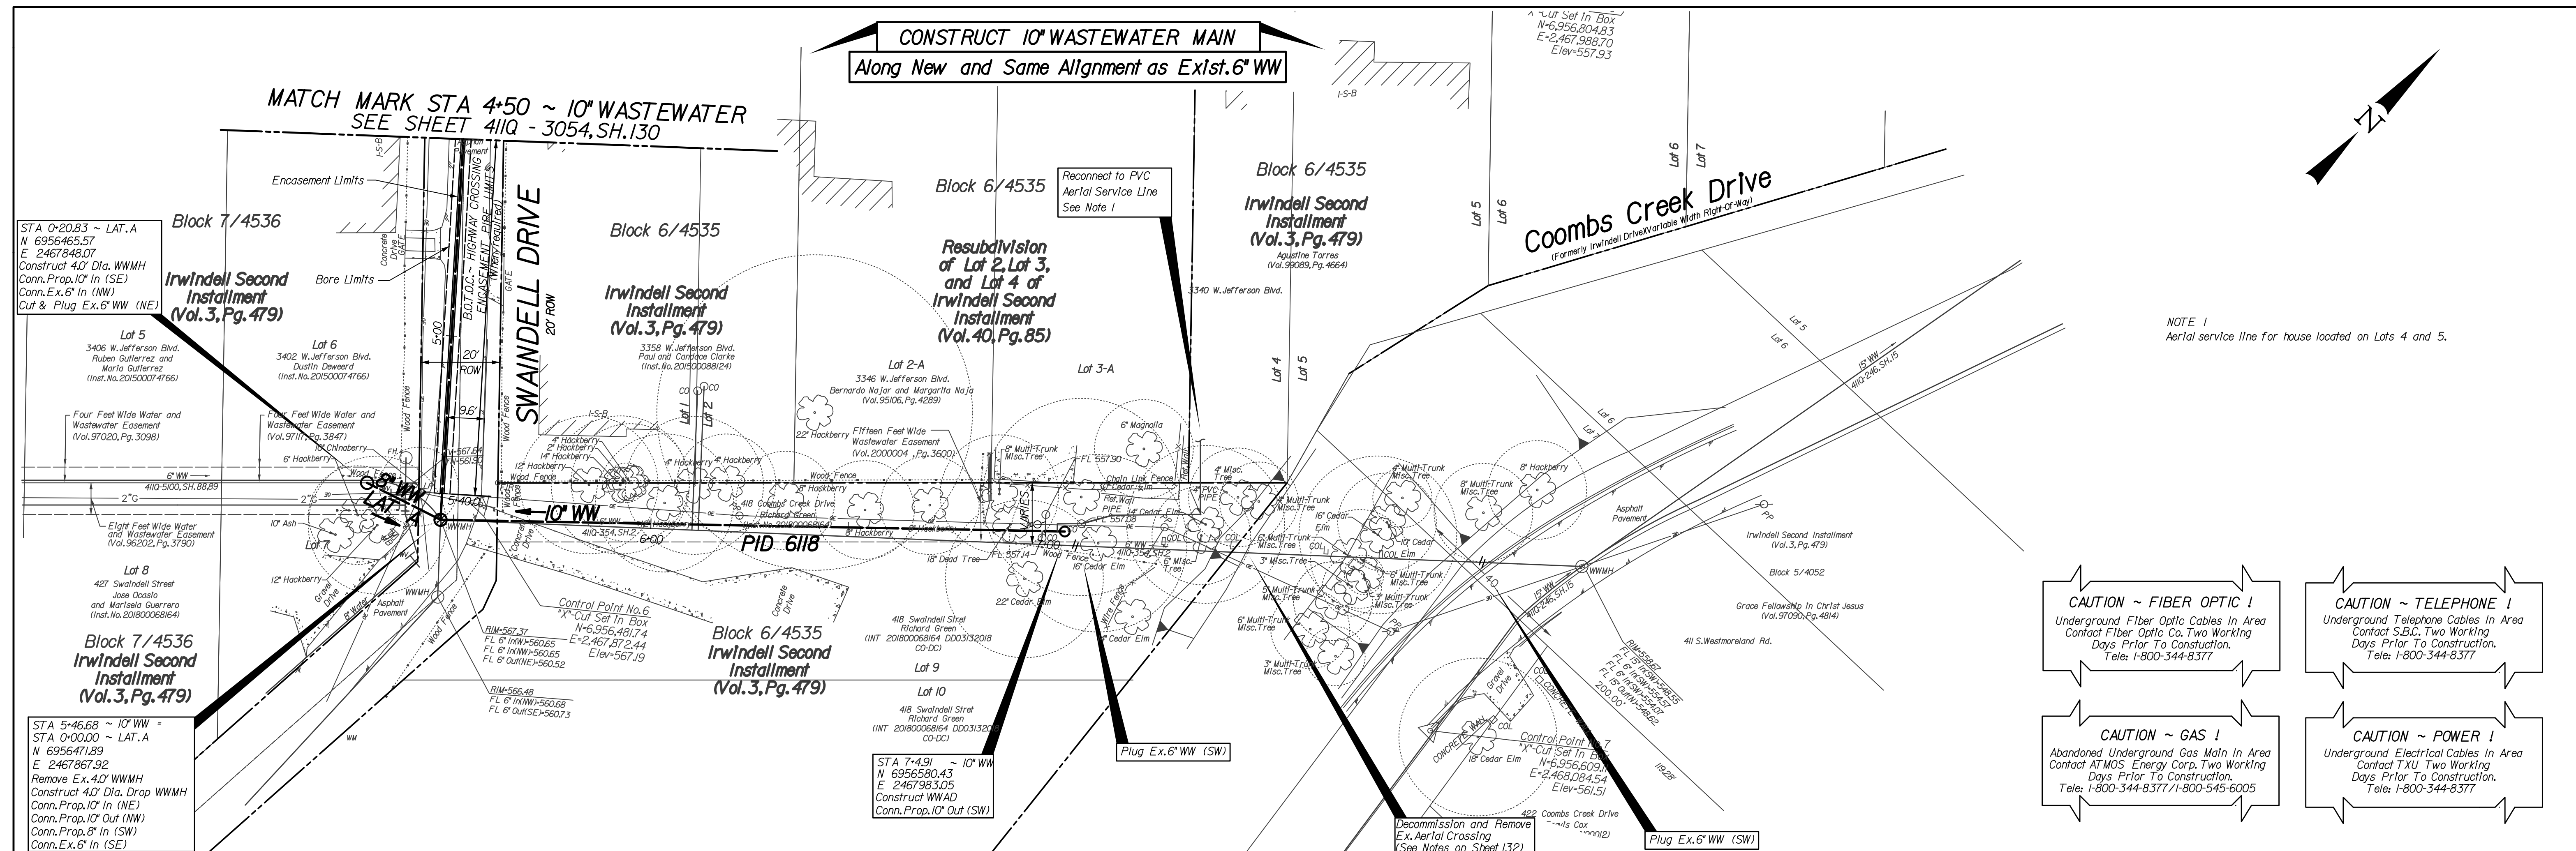


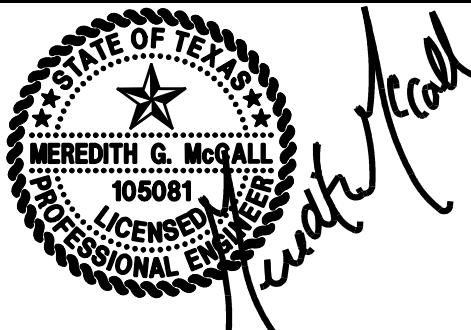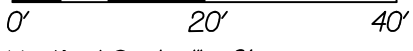REVISIONS					
REV. NO.	DATE	DESCRIPTION	BY		
					
					
BENCHMARKS & CONTROL POINTS					
BENCHMARK: 53-F-4 A square Is cut at the Midpoint of a concrete curb on the Southeast corner of the Intersection of GlipIn Avenue and Jefferson Boulevard. ELEV = 595.99					
BENCHMARK: 53-F-5S A Standard Water Department Bench Mark Is set on a concrete curb of storm sewer Inlet on the southeast corner of an Intersection of Westmoreland Road and Brooklyndell Avenue ELEV = 611.60					
Point	Northing	Easting	Elev.	Description	
6	6956481.74	2467872.44	567.19	X CUT	
7	6956609.11	2468084.54	561.51	X CUT	
Horizontal Scale: 1" = 20'					
					
Vertical Scale: 1" = 6'					
					
0' 20' 40'					
REFERENCES					
WATER 31W-33, 32W-32, & 32W-33					
WASTEWATER 31S-33 & 32S-33					
		7557 RAMBLER ROAD, SUITE 1400 DALLAS, TX 75231 PH. 972.235.3031 TX REG. ENGINEERING FIRM F-469 TX REG. SURVEYING FIRM LS-10008000			
CONTRACT NO. 21-049/150		PID: 6118			
10" WASTEWATER					
ESMT S.OF JEFFERSON BOULEVARD					
COOMBS CREEK WEST					
DALLAS WATER UTILITIES					
CITY OF DALLAS, TEXAS					
DESIGN	DRAWN	DATE	FILE	NUMBER	SHEET
PK	PK	FEB 2021	411Q	3054	131

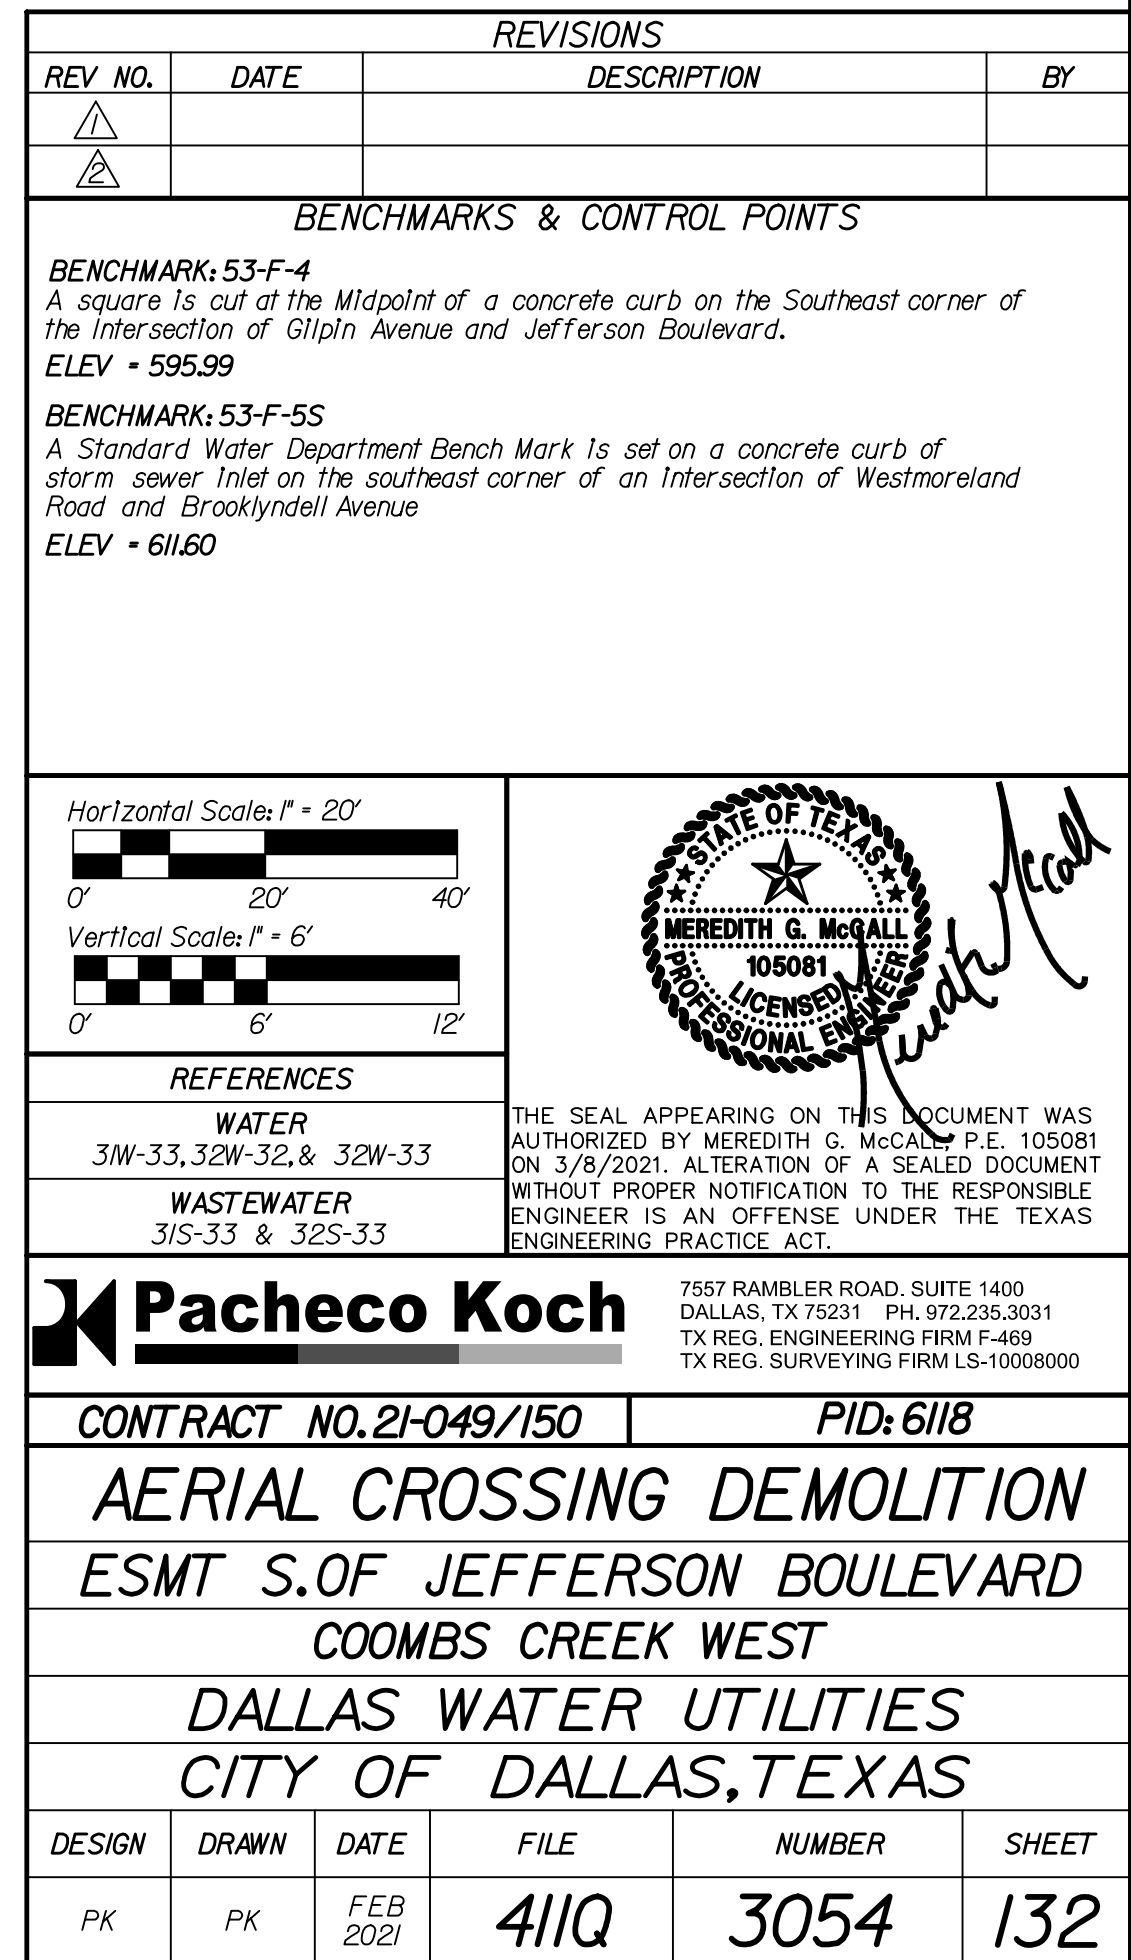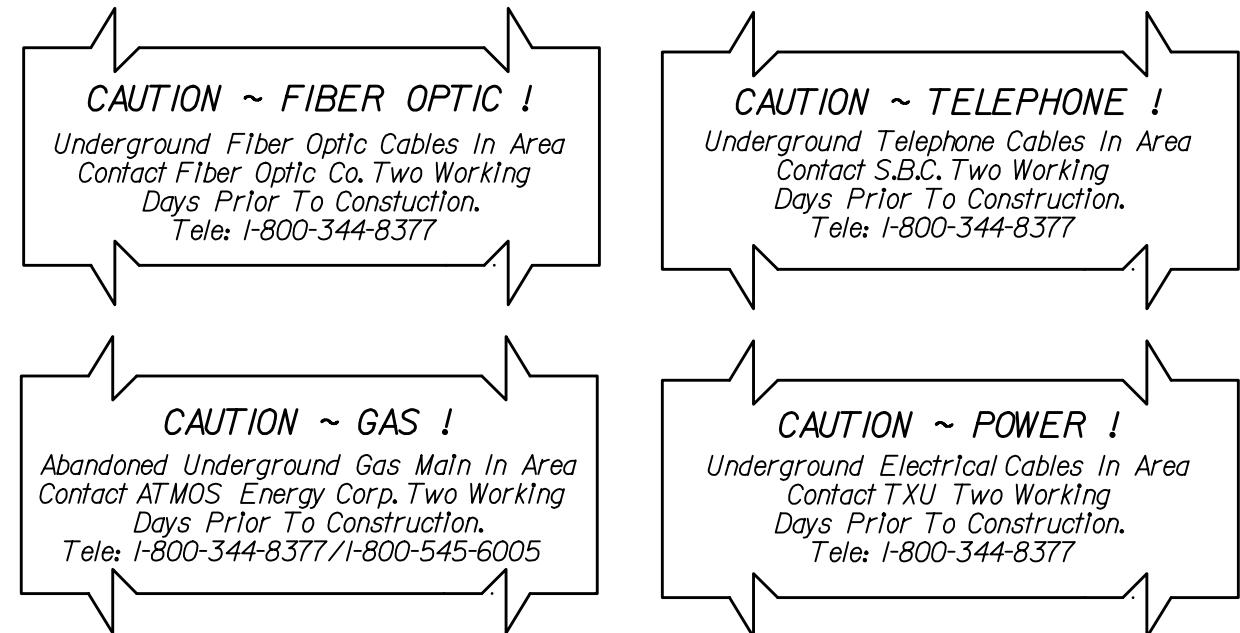

PLOT SCALE: 20,000.0' / 1" = 200.0' (Horizontal)
1/2" = 20.0' (Vertical)
C:\Users\jfrank\OneDrive\Documents\Projects\5588\5588_WW_00.dgn

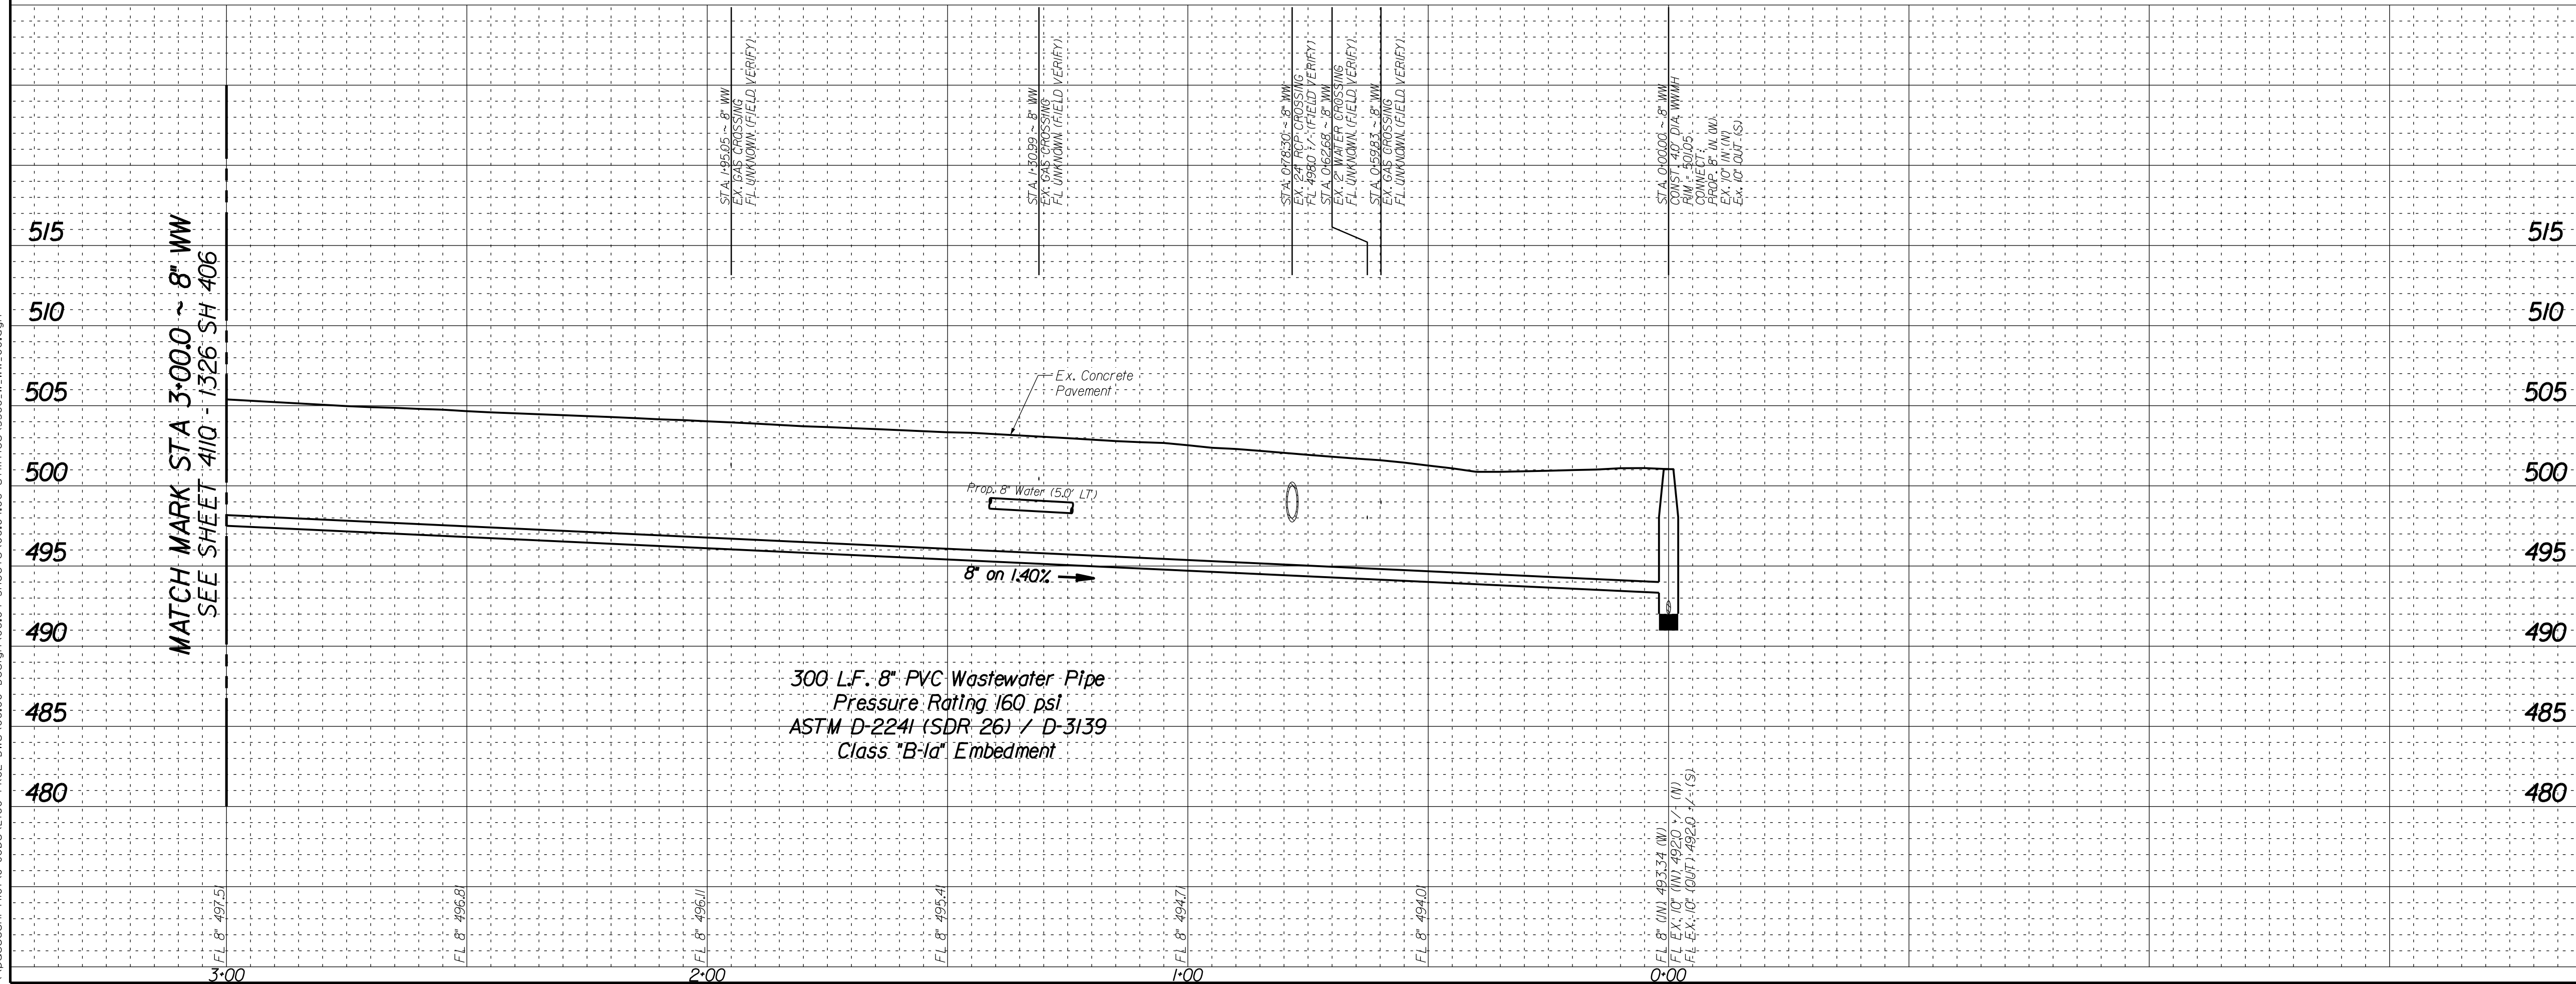

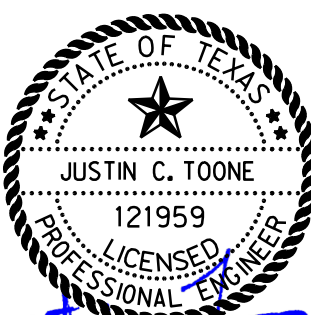REVISIONS				
REV. NO.	DATE	DESCRIPTION		BY
1				
2				
BENCHMARKS & CONTROL POINTS				
24-T-55				
A STANDARD WATER DEPARTMENT BENCHMARK IS FOUND ON TOP OF THE CONCRETE NOSE OF MEDIAN ON SOUTH SIDE OF THE INTERSECTION OF MIDWAY ROAD AND 30' SOUTH OF THE CENTERLINE OF MANNING ROAD. ELEV = 517.24'				
24-T-75				
A STANDARD WATER DEPARTMENT BENCHMARK IS FOUND ON TOP OF THE CONCRETE CURB ON THE SOUTH SIDE OF WOODFIN DRIVE AND 60' EAST OF THE CENTERLINE OF MIDWAY ROAD. ELEV = 537.25'				
Point	Northing	Easting	Elev.	Description
CP-20	7,001,816.138	2,478,939.925	502.50	X CUT ON INLET
CP-21	7,001,840.366	2,479,058.014	500.23	X CUT ON SDWK
Horizontal Scale: 1" = 20'				
0' 20' 40'				
Vertical Scale: 1" = 6'				
0' 6' 12'				
REFERENCES				
WATER 23-21W				
WASTEWATER 23-21S				
				
7557 RAMBLER ROAD, SUITE 1400 DALLAS, TX 75231 PH 972.235.3031 TX REG. ENGINEERING FIRM F-14439 TX REG. SURVEYING FIRM LS-101938-05		18333 PRESTON ROAD SUITE 205 DALLAS, TEXAS 75252 (214) 884-4253 FIRM REGISTRATION No. F-10161		
CONTRACT NO. 21-049/050			PID: 5588	
8" WATER & 8" WASTEWATER				
ALLEY WEST OF MIDWAY ROAD				
FROM ROSA ROAD TO WILADA DRIVE				
DALLAS WATER UTILITIES				
CITY OF DALLAS, TEXAS				
DESIGN	DRAWN	DATE	FILE	NUMBER
IEA	IEA	FEB 2021	411Q	1326
				SHEET
				405

5588-W-WW-00.dgn

MATCH MARK STA 3+00.0 ~ 8" WW
MATCH MARK STA 3+137 ~ 8" WATER
SEE SHEET 411Q - 1326 SH 406

WILADA DRIVE
(50' ROW)

CONSTRUCT 8" WASTEWATER MAIN
Abandon Ex. 8" WW Built 1950

BLOCK 508I

MIDWAY ROAD
(100' ROW)

INSTALL 3/4 LF. 8" PVC WATER MAIN
AWWA C900 CLASS 305 (DR-14)
Class "C" Embedment
4.0' Minimum Cover
(No Profile)

KILL Ex. 8" Water
Built In 1950

Sta. 0+87.22 ~ 8" Water Line 1
N: 7,001,822.264
E: 2,478,941.520
Install:
1 - 8" x 6" Tee
1 - 8" G. Valve
1 - 6" G. Valve
1 - FH as Per DWU
Std Dwg # 224
29 LF 6" PVC C900
(DR-14) Water Pipe
w/ Class C Emb.

LOT 6
924 Midway Rd.
H. David Arnold

BLOCK 5083


Sta. 0+53.31 ~ 8" Water Line 1
N: 7,001,822.360
E: 2,478,937.433
Install:
1 - 8" x 8" Tee
1 - 8" High/Low G. Valve
(CLOSED)
1 - 8" Blind Flange
w/ 2" Service Tap
2 - 2" Flush Points
10 LF 2" Copper Water Pipe
Connect to Ex. 2" Water (S)

Sta. 0+21.64 ~ 8" Water Line 1
N: 7,001,822.449
E: 2,479,007.099
End 18 LF 14" Encasement Pipe

Sta. 0+03.64 ~ 8" Water Line 1
N: 7,001,822.500
E: 2,479,025.096
Install:
1 - 8" x 8" Tee
1 - 8" G. Valve
20 LF 8" PVC C900
(DR-14) Water Pipe
w/ Class C Emb.
Connect to Ex. 8" Water

Sta. 0+00.00 ~ 8" Water Line 1
N: 7,001,823.902
E: 2,479,028.459
Install:
1 - 8" x 8" Tee
1 - 8" G. Valve
20 LF 8" PVC C900
(DR-14) Water Pipe
w/ Class C Emb.
Connect to Ex. 8" Water

NOTES:
1. THE GROUND SURVEY WAS PERFORMED IN JANUARY 2020.
2. ALL EXISTING UTILITY INFORMATION SHOWN IS APPROXIMATE. THE CONTRACTOR SHALL FIELD VERIFY THE LOCATIONS OF ALL EXISTING UTILITIES PRIOR TO ANY WORK BEGINNING AND CONTACT THE ENGINEER IF ANY MAJOR UTILITY CONFLICTS ARISE.

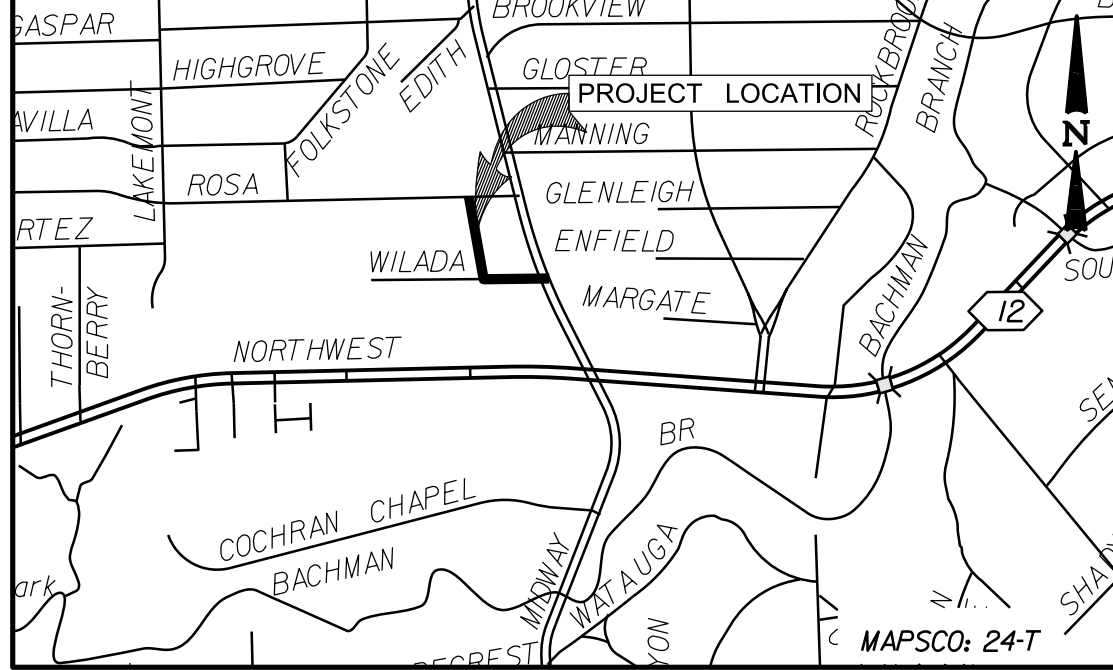


CAUTION ~ GAS !
Underground Gas Main In Area
Contact AT&T Energy Corp. Two Working
Days Prior To Construction.
Tele: 1-800-344-8377/1-800-545-6005

CAUTION ~ CABLE !
Overhead Cable In Area
Contact Cable Co. Two Working
Days Prior To Construction.
Tele: 1-800-344-8377


CAUTION ~ TELEPHONE !
Overhead Telephone Cables In Area
Contact S.B.C. Two Working
Days Prior To Construction.
Tele: 1-800-344-8377




CAUTION ~ POWER !
Overhead Electrical Cables In Area
Contact TXU Two Working
Days Prior To Construction.
Tele: 1-800-344-8377

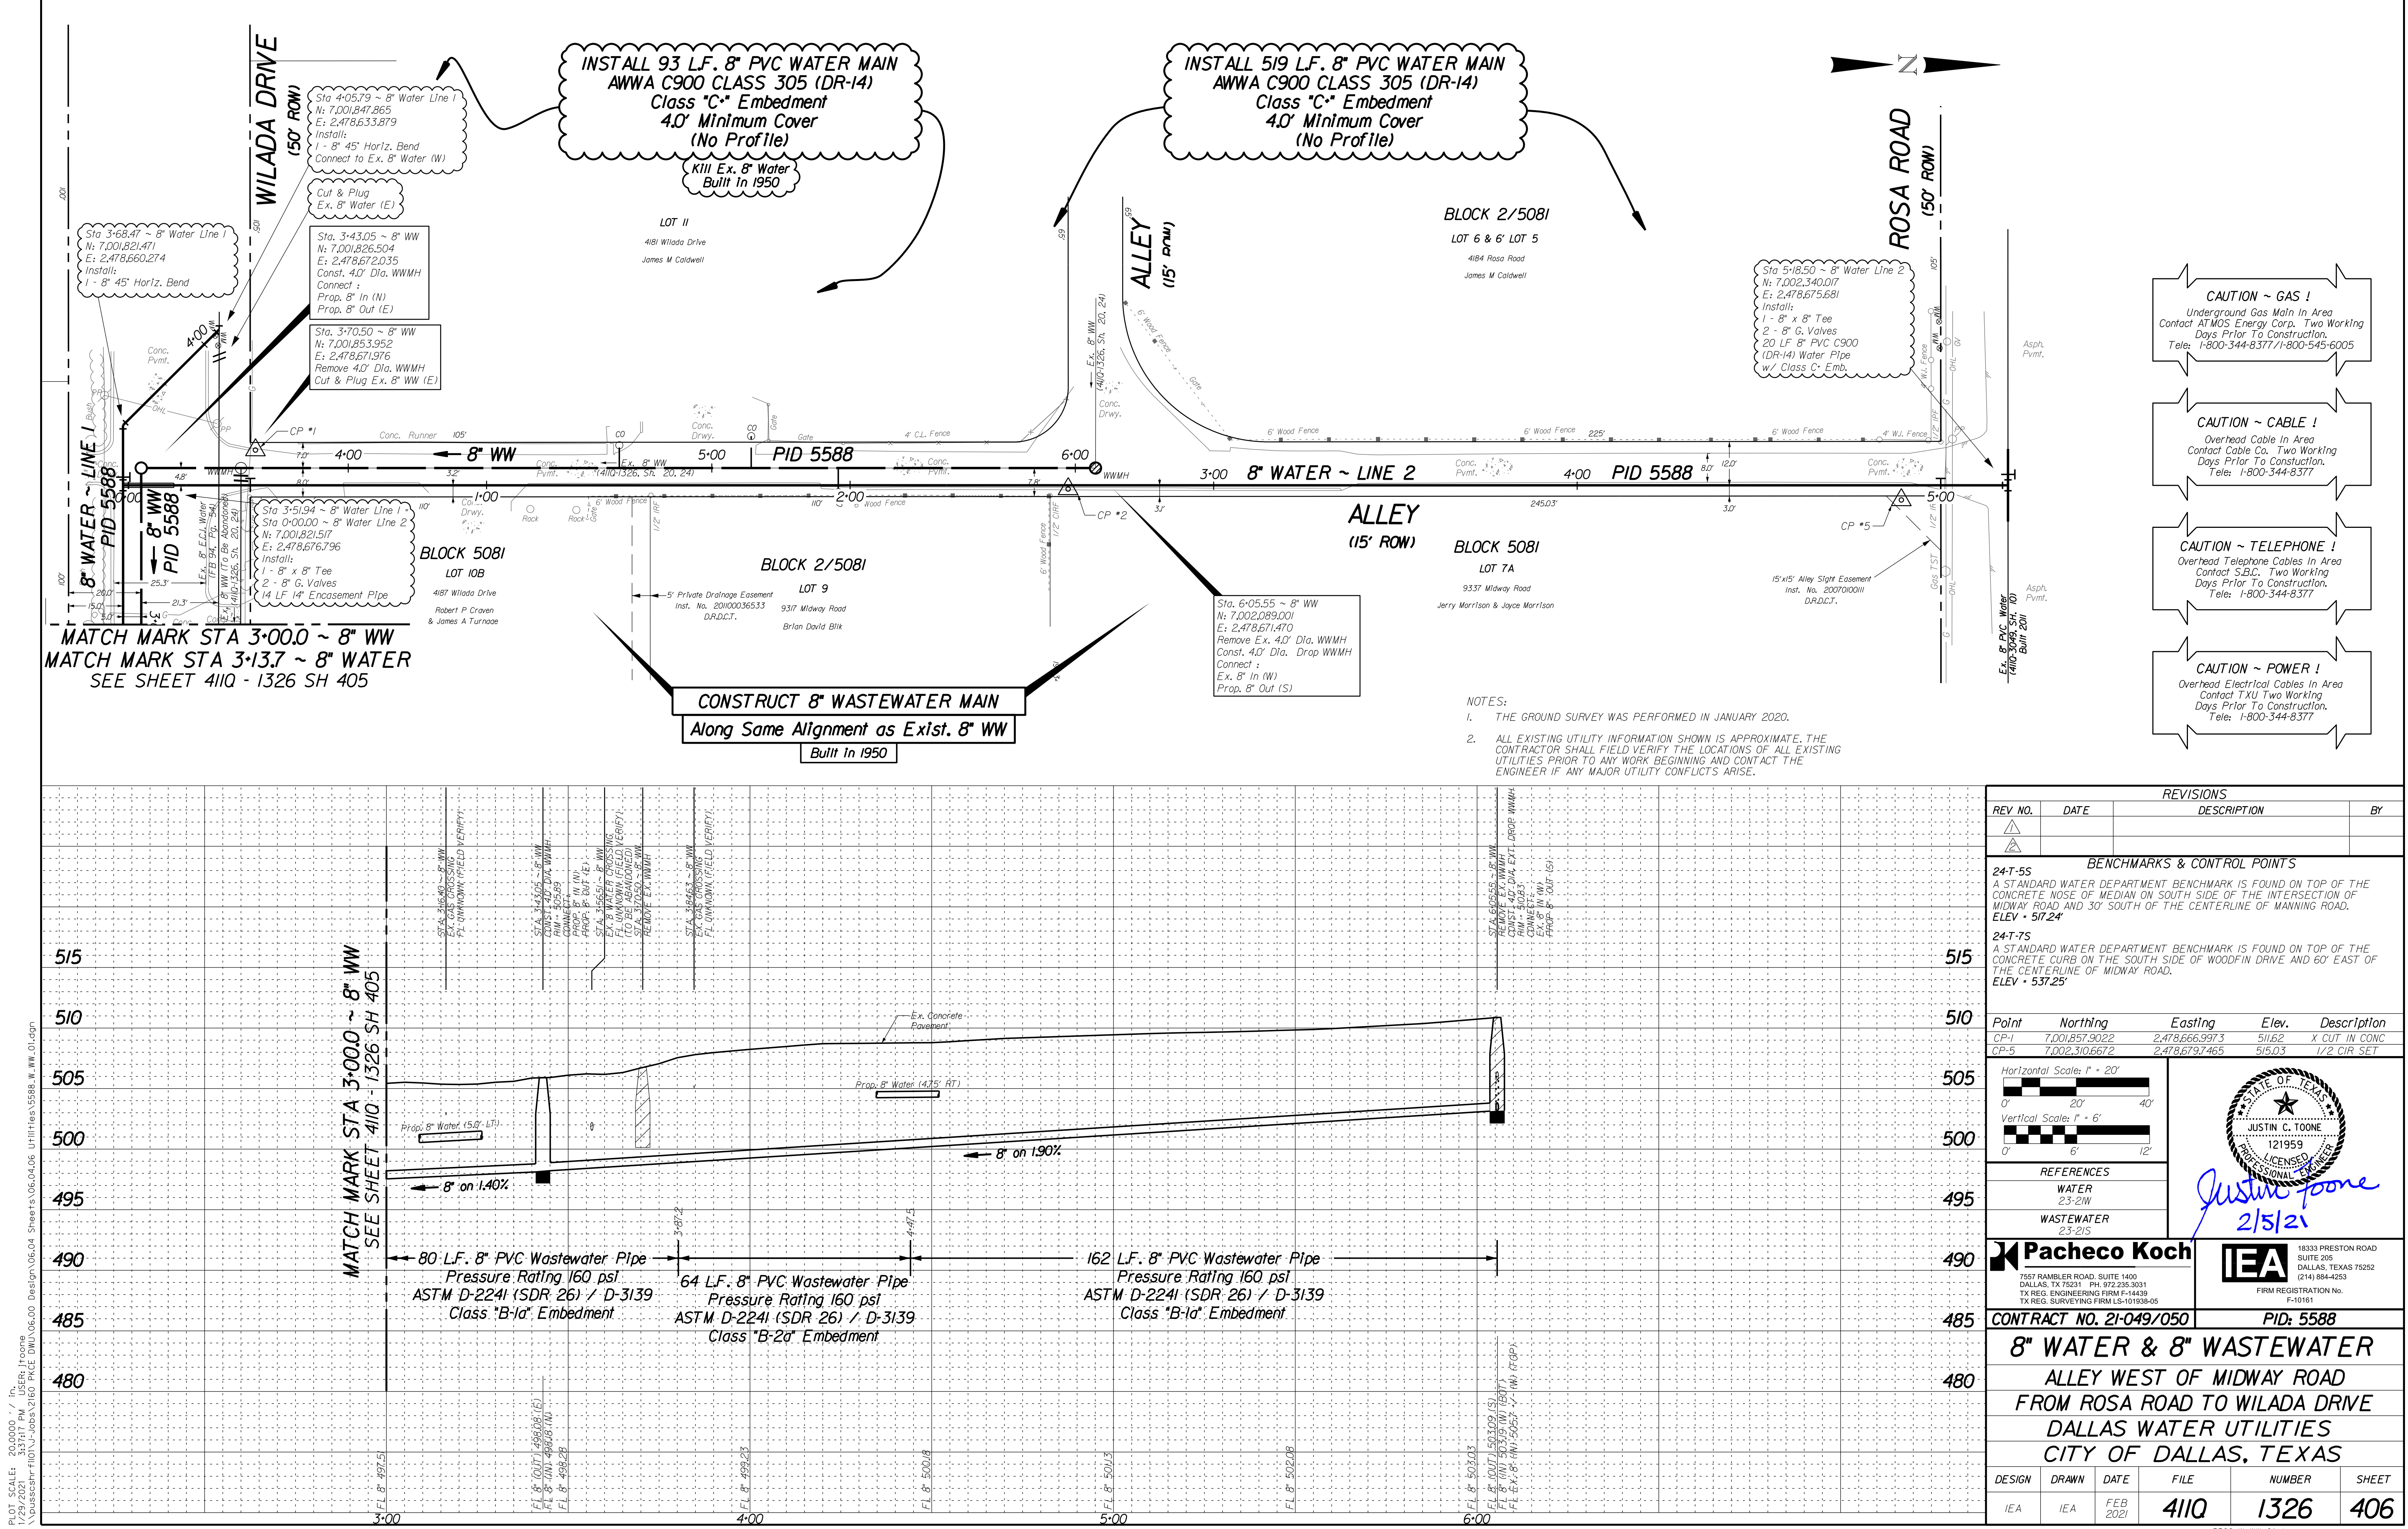



- CAUTION ~ GAS !**
Underground Gas Main In Area
Contact AT&T Energy Corp. Two Working
Days Prior To Construction.
Tele: 1-800-344-8377 / 1-800-545-6005
- CAUTION ~ CABLE !**
Overhead Cable In Area
Contact Cable Co. Two Working
Days Prior To Construction.
Tele: 1-800-344-8377
- CAUTION ~ TELEPHONE !**
Overhead Telephone Cables In Area
Contact S.B.C. Two Working
Days Prior To Construction.
Tele: 1-800-344-8377
- CAUTION ~ POWER !**
Overhead Electrical Cables In Area
Contact TXU Two Working
Days Prior To Construction.
Tele: 1-800-344-8377

- NOTES:
- THE GROUND SURVEY WAS PERFORMED IN JANUARY 2020.
 - ALL EXISTING UTILITY INFORMATION SHOWN IS APPROXIMATE. THE CONTRACTOR SHALL FIELD VERIFY THE LOCATIONS OF ALL EXISTING UTILITIES PRIOR TO ANY WORK BEGINNING AND CONTACT THE ENGINEER IF ANY MAJOR UTILITY CONFLICTS ARISE.

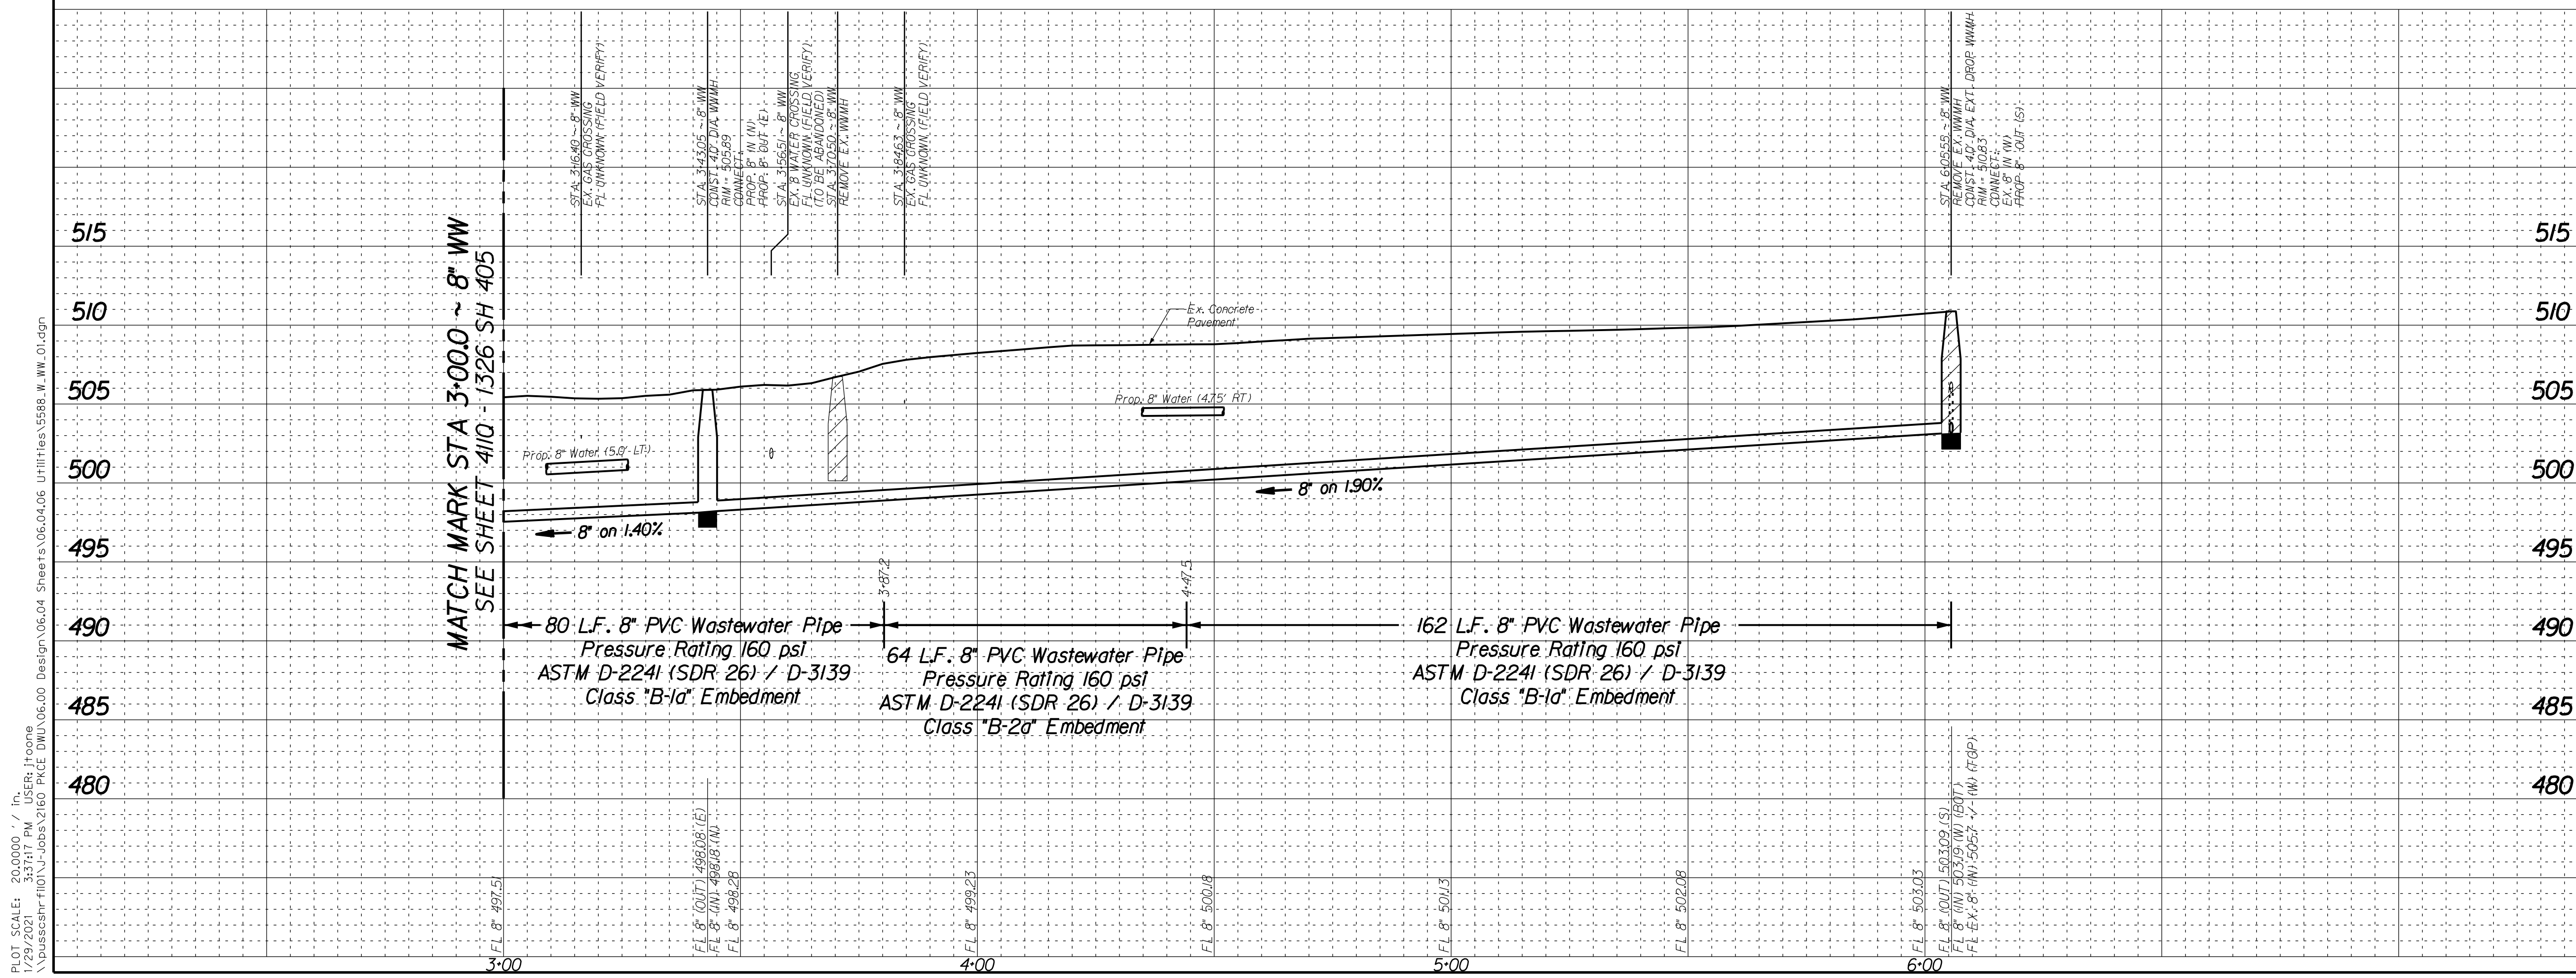

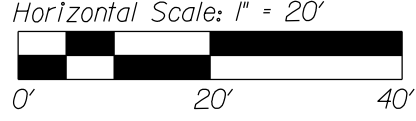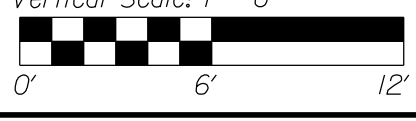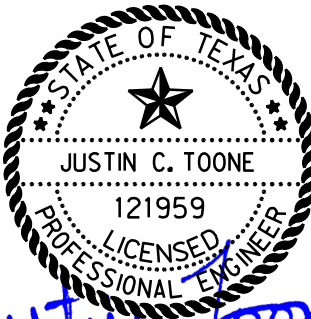REVISIONS				
REV. NO.	DATE	DESCRIPTION		BY
				
				
BENCHMARKS & CONTROL POINTS				
24-T-55 A STANDARD WATER DEPARTMENT BENCHMARK IS FOUND ON TOP OF THE CONCRETE NOSE OF MEDIAN ON SOUTH SIDE OF THE INTERSECTION OF MIDWAY ROAD AND 30' SOUTH OF THE CENTERLINE OF MANNING ROAD. ELEV • 517.24'				
24-T-75 A STANDARD WATER DEPARTMENT BENCHMARK IS FOUND ON TOP OF THE CONCRETE CURB ON THE SOUTH SIDE OF WOODFIN DRIVE AND 60' EAST OF THE CENTERLINE OF MIDWAY ROAD. ELEV • 537.25'				
Point	Northing	Eastings	Elev.	Description
CP-1	7,001,857.9022	2,478,666.9973	511.62	X CUT IN CONC
CP-5	7,002,310.6672	2,478,679.7465	515.03	1/2 CIR SET
Horizontal Scale: 1" = 20'  Vertical Scale: 1" = 6'  REFERENCES WATER 23-21W WASTEWATER 23-21S  <i>Justin Toone</i> 2/5/21				
 Pacheco Koch		 18333 PRESTON ROAD SUITE 205 DALLAS, TEXAS 75252 FIRM REGISTRATION No. F-10161		
7597 RAMBLER ROAD, SUITE 1400 DALLAS, TX 75231 PH 972.235.3031 TX REG. ENGINEERING FIRM F-14439 TX REG. SURVEYING FIRM LS-101938-05				
CONTRACT NO. 21-049/050			PID: 5588	
8" WATER & 8" WASTEWATER				
ALLEY WEST OF MIDWAY ROAD				
FROM ROSA ROAD TO WILADA DRIVE				
DALLAS WATER UTILITIES				
CITY OF DALLAS, TEXAS				
DESIGN	DRAWN	DATE	FILE	NUMBER
IEA	IEA	FEB 2021	411Q	1326
				SHEET
				406

PLOT SCALE: 20,000.0' / in.
DATE: 1/29/2020
PROJECT: 1555B SH 023
DRAWN BY: J. TOONE
CHECKED BY: J. TOONE
DESIGNED BY: J. TOONE
DATE: 1/29/2020
PROJECT: 1555B SH 023
DRAWN BY: J. TOONE
CHECKED BY: J. TOONE
DESIGNED BY: J. TOONE

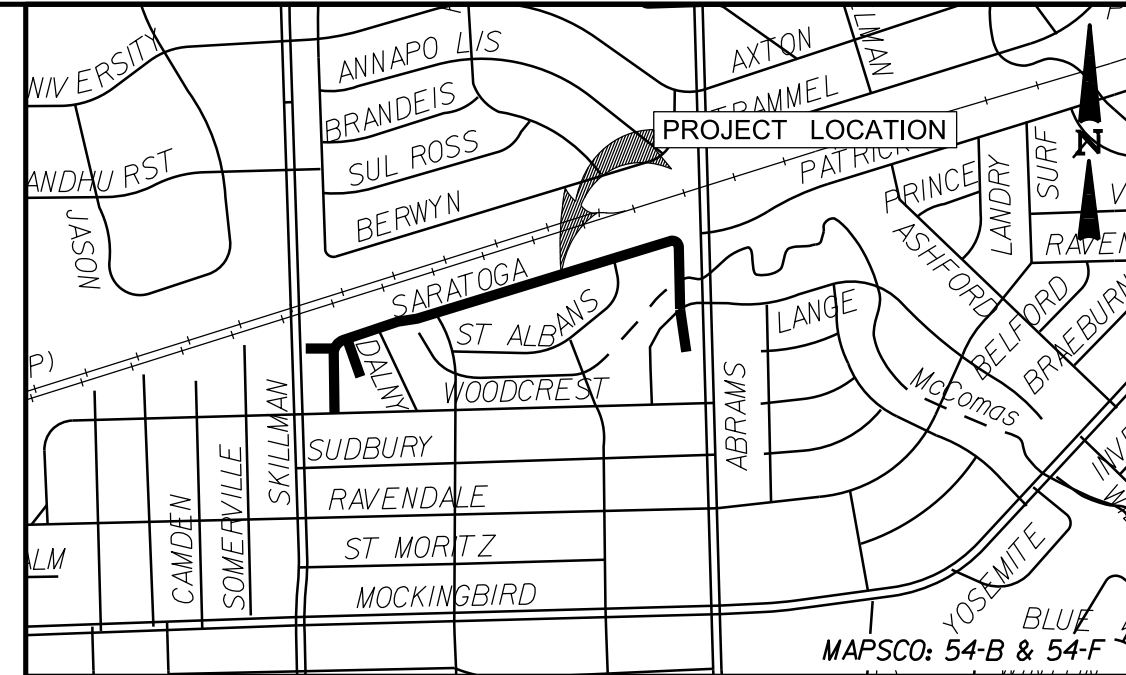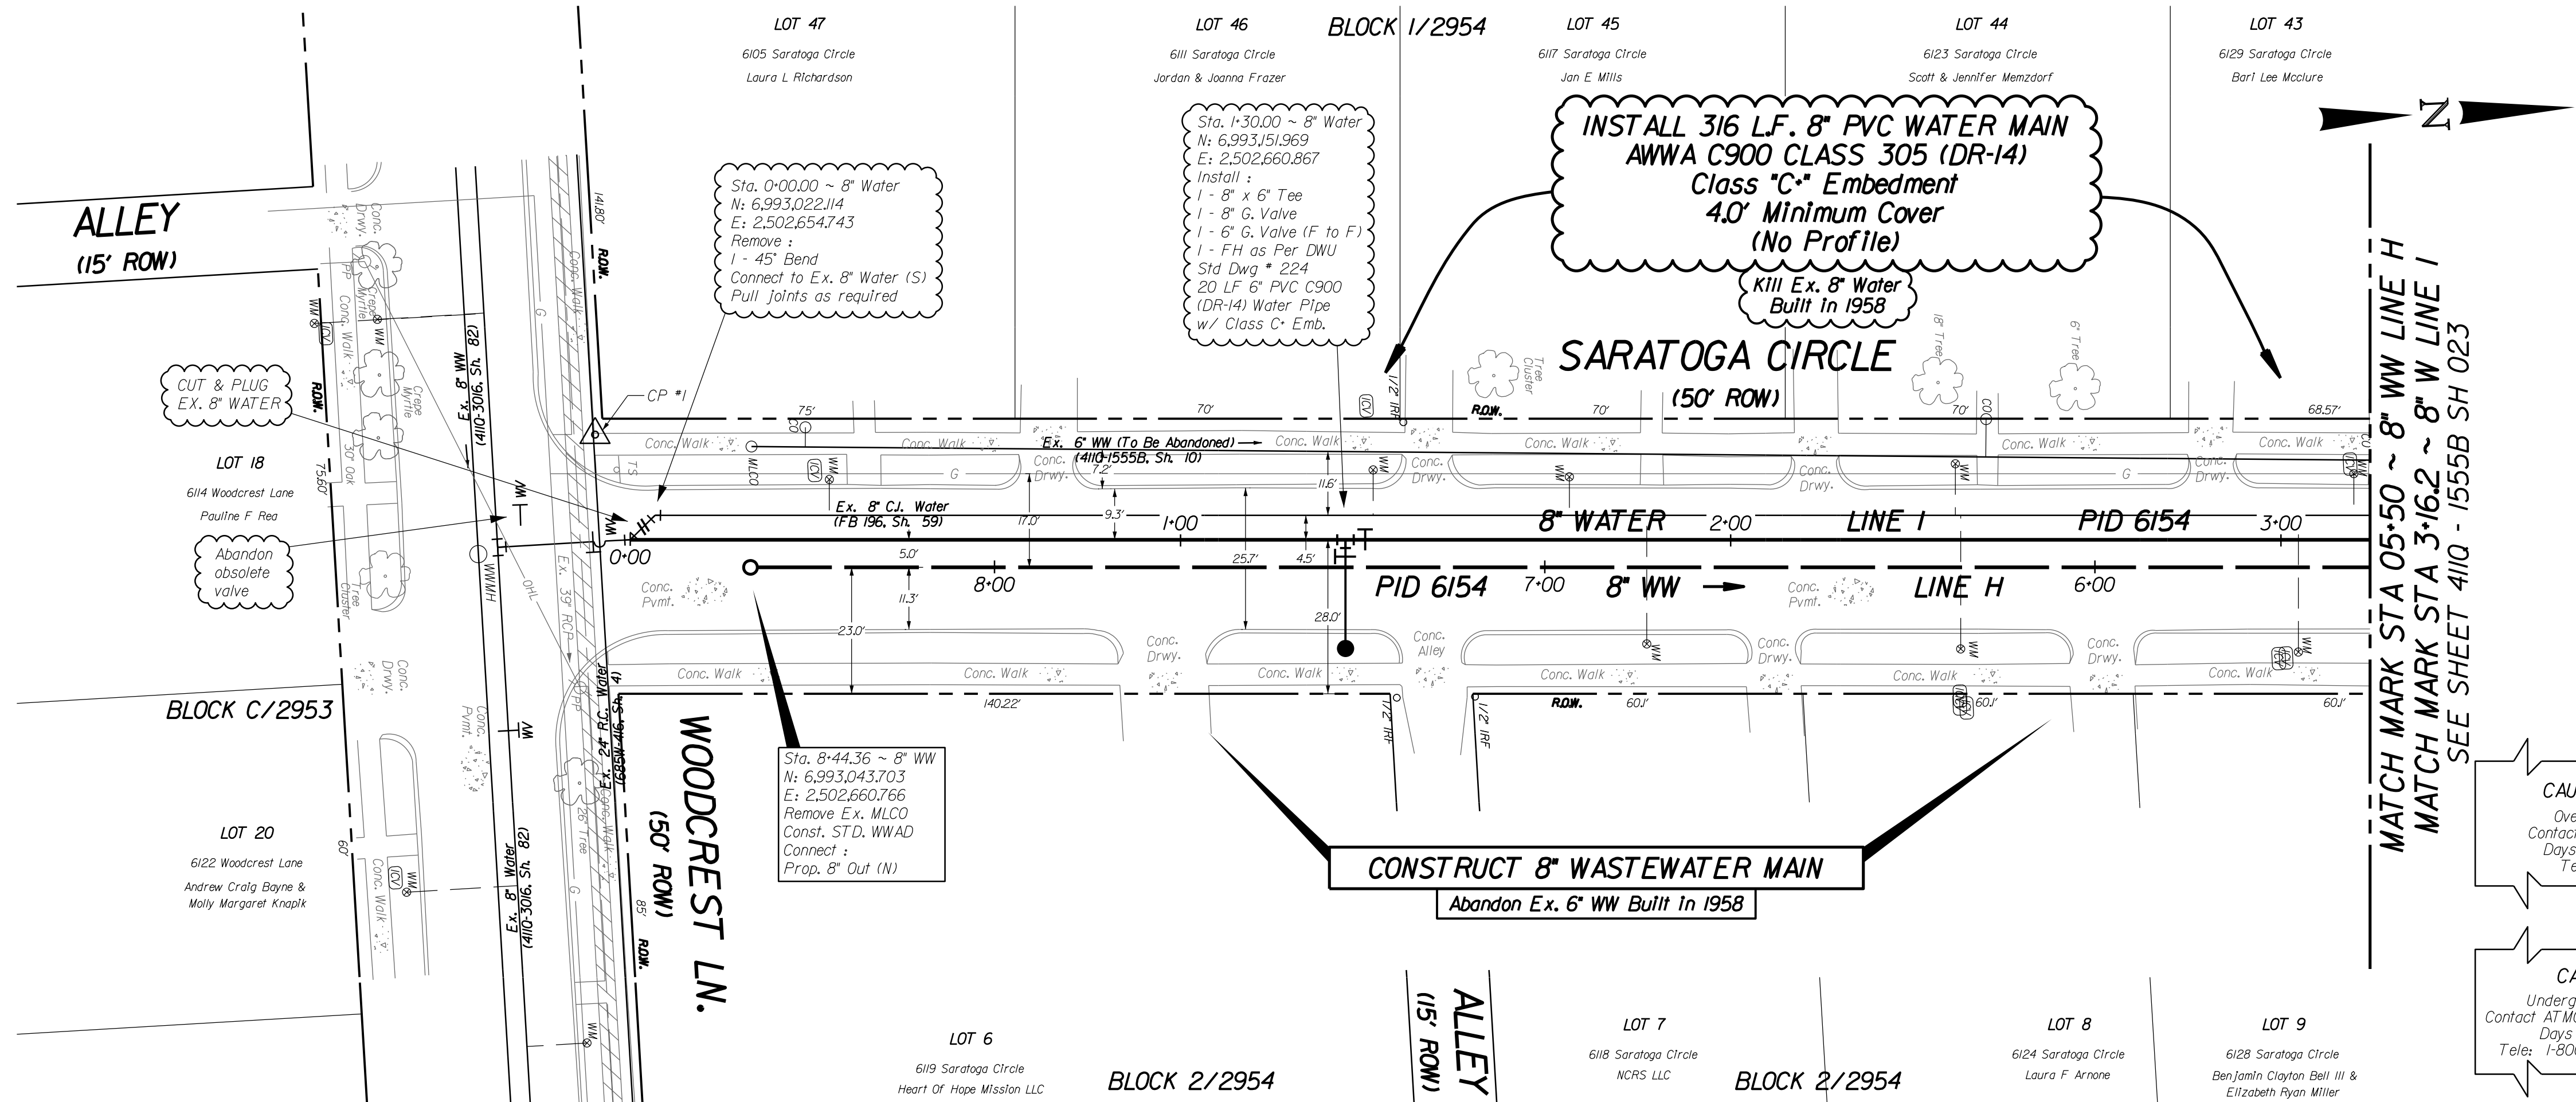


- NOTES:
1. THE GROUND SURVEY WAS PERFORMED IN MARCH 2020. THE DESIGN RELIES ON THE ASSUMPTIONS PROVIDED BY THE SURVEY.
 2. ALL EXISTING UTILITY INFORMATION SHOWN IS APPROXIMATE. THE CONTRACTOR SHALL FIELD VERIFY THE LOCATIONS OF ALL EXISTING UTILITIES PRIOR TO ANY WORK BEGINNING AND CONTACT THE ENGINEER IF ANY MAJOR UTILITY CONFLICTS ARISE.




CAUTION ~ CABLE !
Overhead Cable In Area
Contact Cable Co. Two Working
Days Prior To Construction.
Tele: 1-800-344-8377

CAUTION ~ TELEPHONE !
Overhead Telephone Cables In Area
Contact S.B.C. Two Working
Days Prior To Construction.
Tele: 1-800-344-8377


CAUTION ~ GAS !
Underground Gas Main In Area
Contact ATMOS Energy Corp. Two Working
Days Prior To Construction.
Tele: 1-800-344-8377/1-800-545-6005

CAUTION ~ POWER !
Overhead Electrical Cables In Area
Contact TXU Two Working
Days Prior To Construction.
Tele: 1-800-344-8377

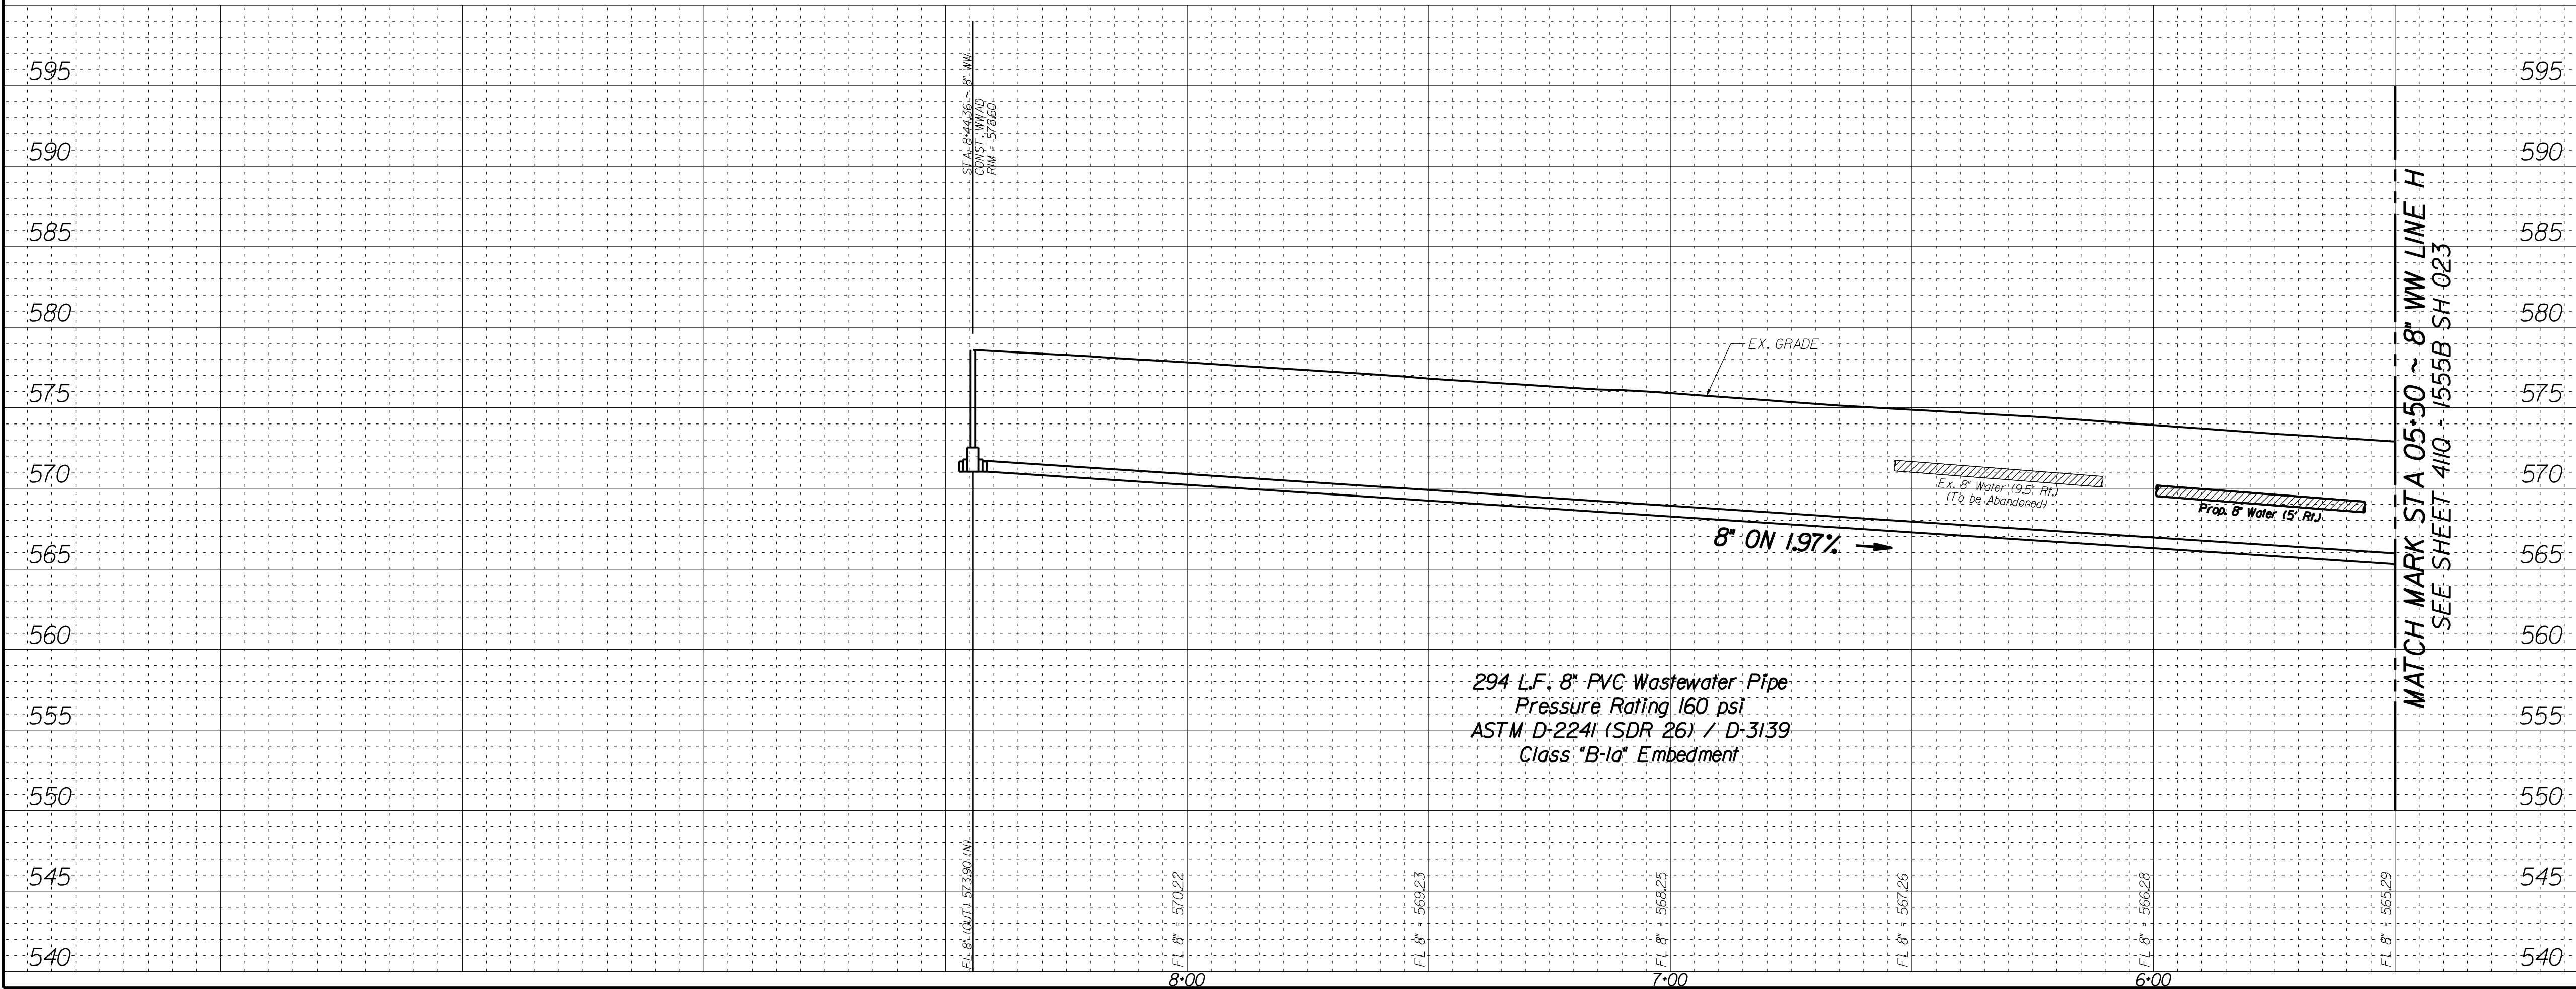

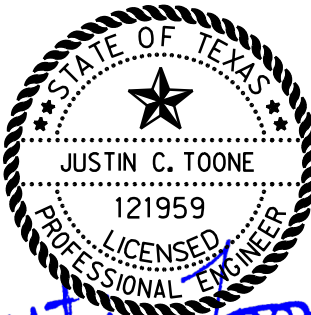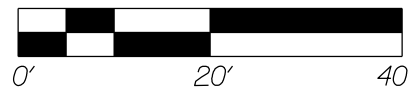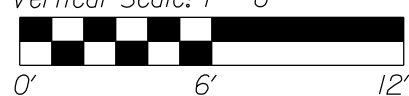REVISIONS				
REV. NO.	DATE	DESCRIPTION		BY
				
				
BENCHMARKS & CONTROL POINTS				
36-H-65 STD. WDM IS FOUND AT MIDPOINT ON CONCRETE CURB OF THE INTERSECTION OF ABRAM ROAD AND DANBURY LANE. ELEV = 556.09'				
36-K-85 STD. WDM IS FOUND ON STORM SEWER DROP INLET ON NORTHEAST CORNER OF THE INTERSECTION OF GREENVILLE AVENUE AND ELSWORTH AVENUE. ELEV = 601.63'				
Point	Northing	Eastings	Elev.	Description
CP-1	6,993,016.621	2,502,635.347	579.71	X CUT ON WALK
CP-2	6,993,422.616	2,502,699.458	571.31	X CUT ON WALK
Horizontal Scale: 1" = 20'				
				
Vertical Scale: 1" = 6'				
				
REFERENCES				
WATER 27-29W & 27-30W				
WASTEWATER 27-29S & 27-30S				
 Pacheco Koch		 18333 PRESTON ROAD SUITE 205 DALLAS, TEXAS 75226 (214) 864-4253 FIRM REGISTRATION No. F-10161		
CONTRACT NO. 21-049/050			PID: 6154	
8" WATER & 8" WASTEWATER				
SARATOGA CIRCLE				
FROM WOODCREST LN TO WOODCREST LN				
DALLAS WATER UTILITIES				
CITY OF DALLAS, TEXAS				
DESIGN	DRAWN	DATE	FILE	NUMBER SHEET
IEA	IEA	FEB 2021	411Q	1555B 022

PLOT SCALE: 20,000.0' / 1" IN
1/29/2022 10:51:25 AM
C:\Users\jflm\OneDrive\Documents\Projects\11555B\11555B-W-WW-02.dgn

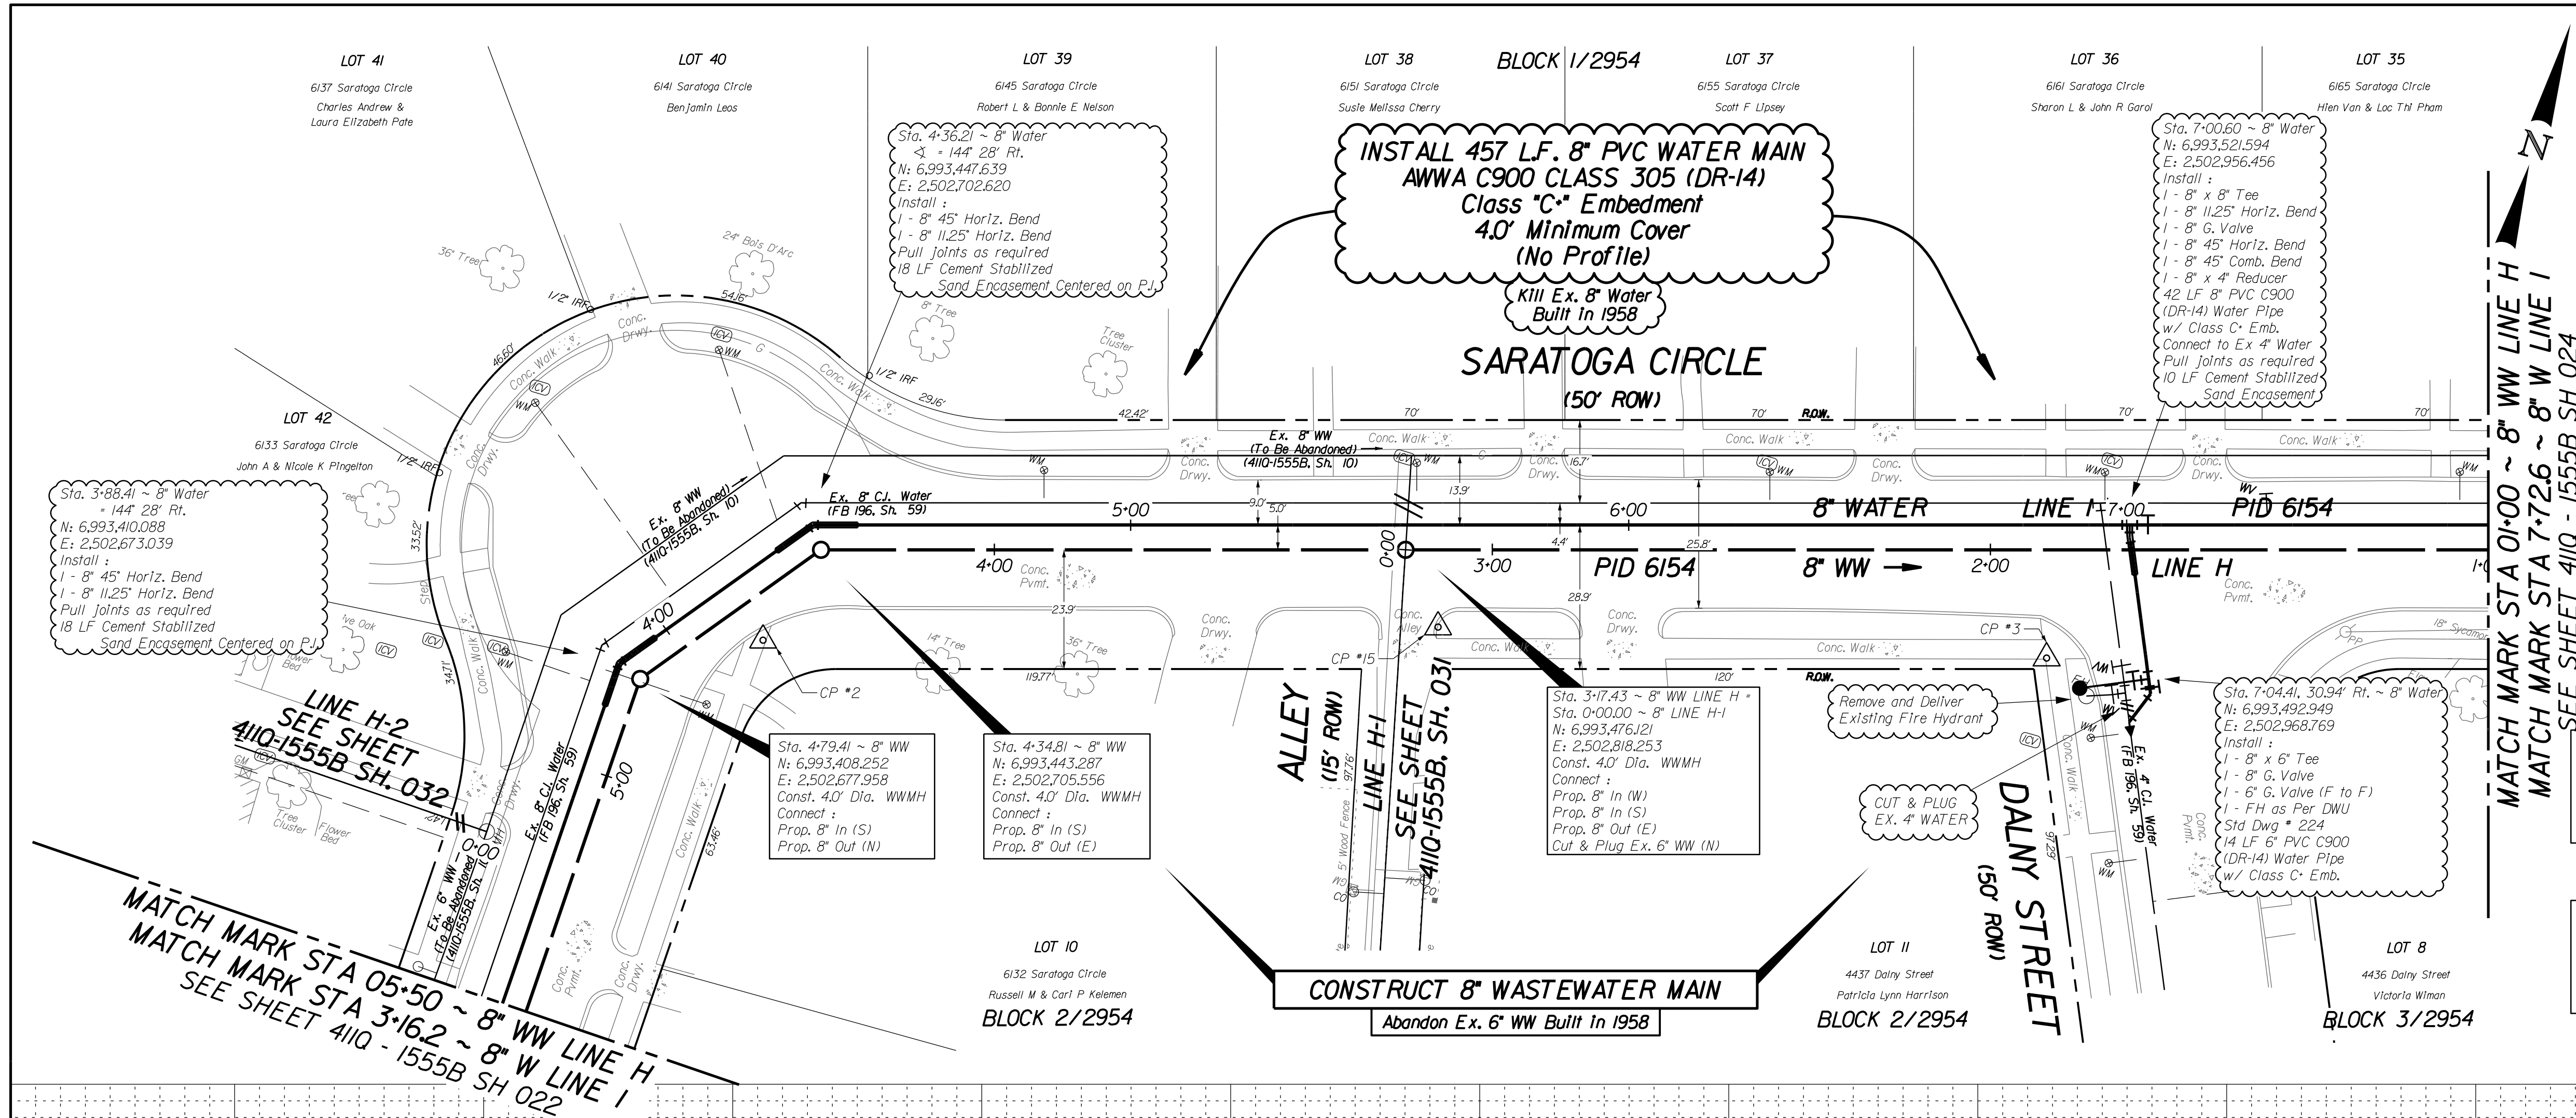

- NOTES:
- THE GROUND SURVEY WAS PERFORMED IN MARCH 2020. THE DESIGN RELIES ON THE ASSUMPTIONS PROVIDED BY THE SURVEY.
 - ALL EXISTING UTILITY INFORMATION SHOWN IS APPROXIMATE. THE CONTRACTOR SHALL FIELD VERIFY THE LOCATIONS OF ALL EXISTING UTILITIES PRIOR TO ANY WORK BEGINNING AND CONTACT THE ENGINEER IF ANY MAJOR UTILITY CONFLICTS ARISE.

CAUTION ~ CABLE !

Overhead Cable In Area
Contact Cable Co. Two Working
Days Prior To Construction.
Tele: 1-800-344-8377

CAUTION ~ TELEPHONE !


Overhead Telephone Cables In Area
Contact S.B.C. Two Working
Days Prior To Construction.
Tele: 1-800-344-8377

CAUTION ~ GAS !


Underground Gas Main In Area
Contact ATMOS Energy Corp. Two Working
Days Prior To Construction.
Tele: 1-800-344-8377 / 1-800-545-6005

CAUTION ~ POWER !

Overhead Electrical Cables In Area
Contact TXU Two Working
Days Prior To Construction.
Tele: 1-800-344-8377

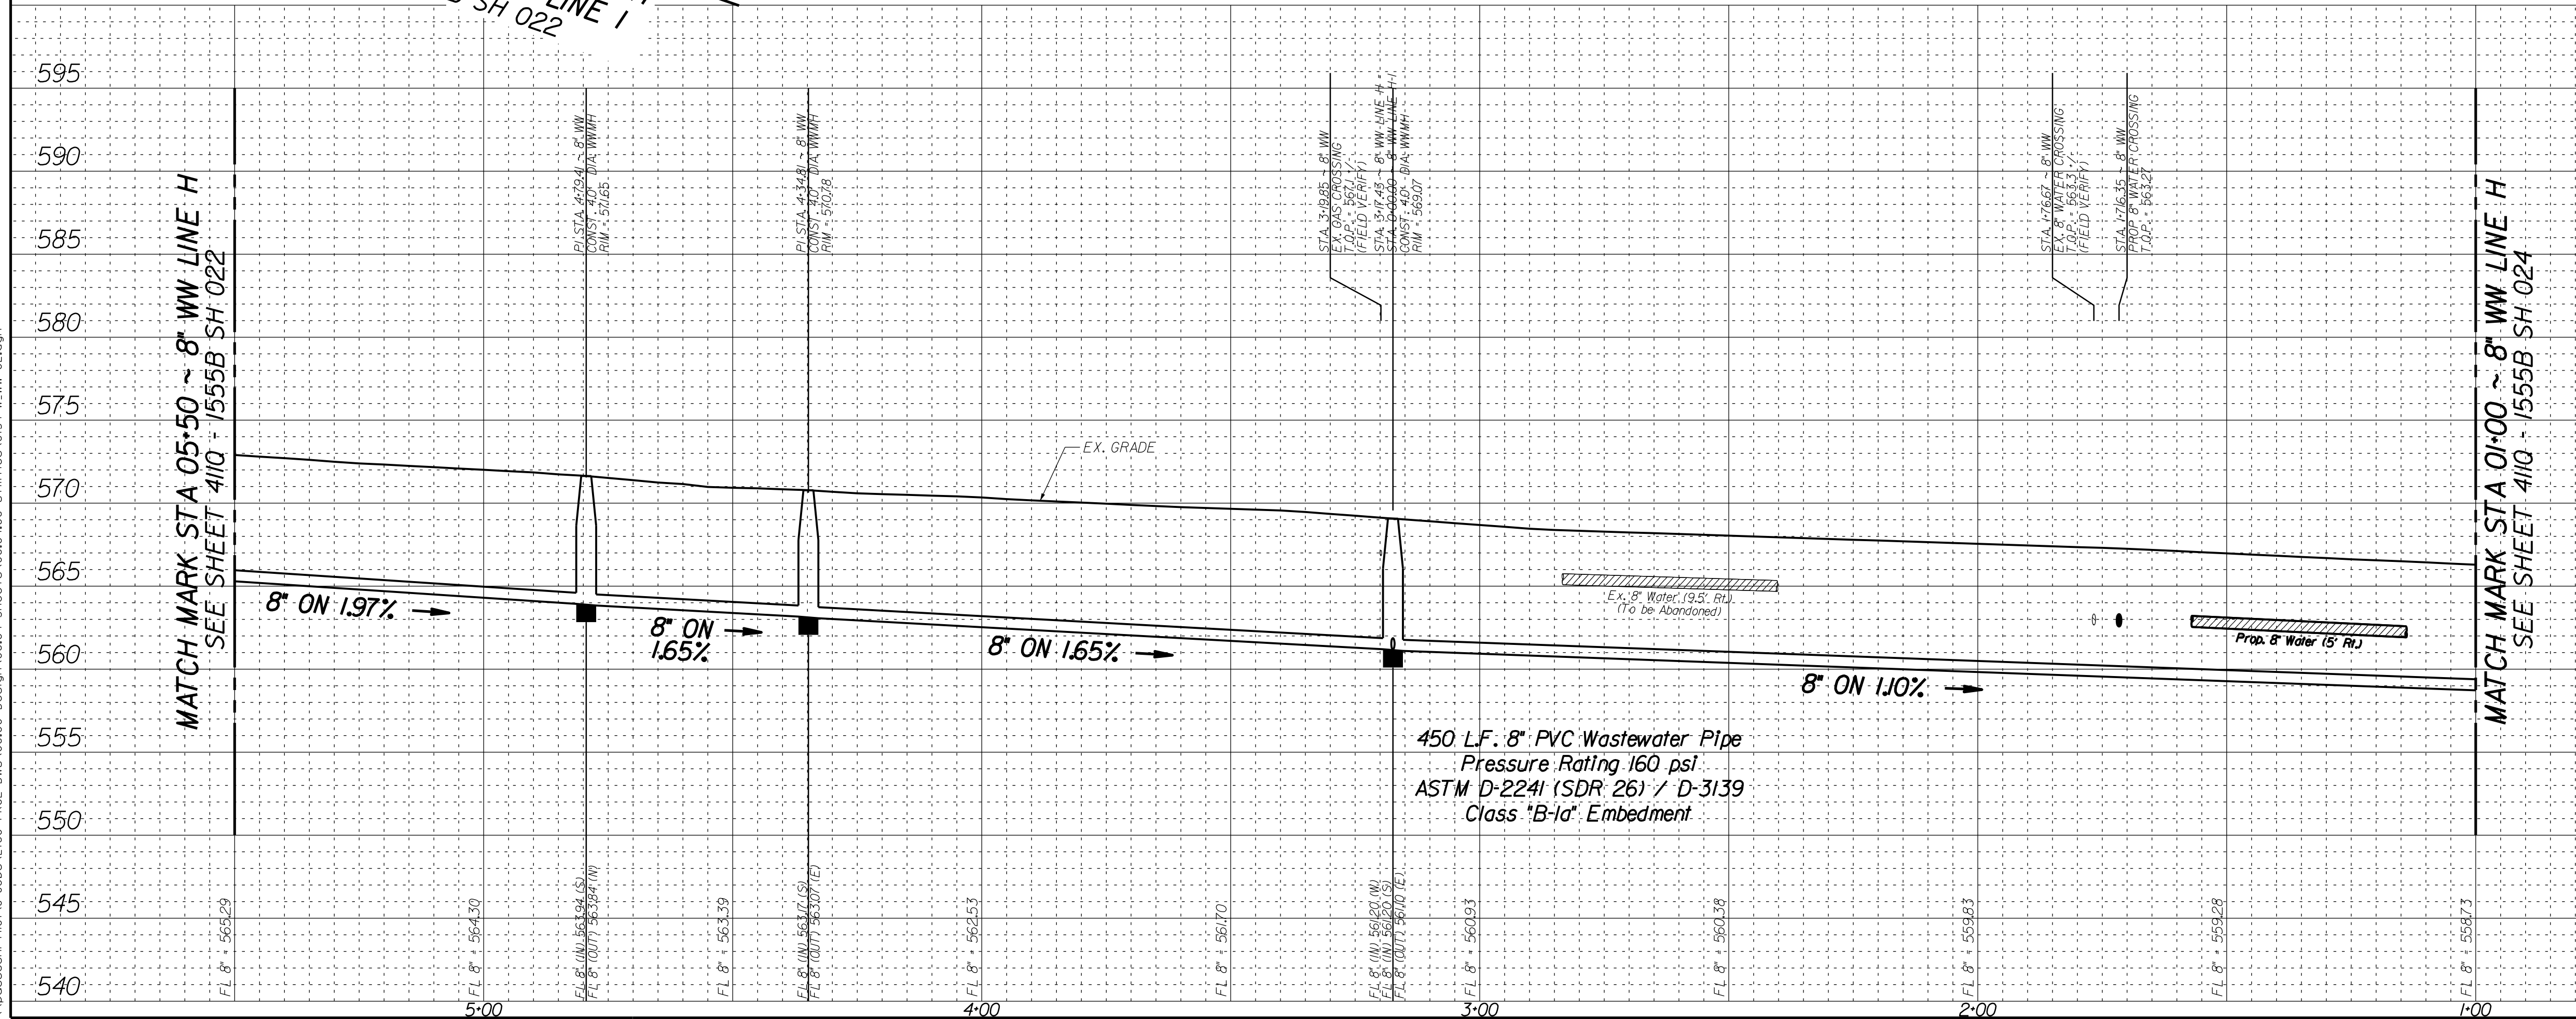

REV. NO.					DATE					DESCRIPTION					BY														
BENCHMARKS & CONTROL POINTS																													
36-H-65																													
STD. WDM IS FOUND AT MIDPOINT ON CONCRETE CURB OF THE INTERSECTION OF ABRAM ROAD AND DANBURY LANE.																													
ELEV = 556.09'																													
36-K-85																													
STD. WDM IS FOUND ON STORM SEWER DROP INLET ON NORTHEAST CORNER OF THE INTERSECTION OF GREENVILLE AVENUE AND ELSWORTH AVENUE.																													
ELEV = 601.63'																													
Point					Northing					Easting					Elev.					Description									
CP-2					6,993,422.616					2,502,699.458					571.31					X CUT ON WALK									
CP-3					6,993,491.267					2,502,947.917					567.71					X CUT ON WALK									
CP-15					6,993,463.061					2,502,828.868					596.22					X CUT ON CURB									
Horizontal Scale: 1" = 20'																													
Vertical Scale: 1" = 6'																													
REFERENCES																													
WATER																													
27-29W & 27-30W																													
WASTEWATER																													
27-29S & 27-30S																													
7557 RAMBLER ROAD, SUITE 1400 DALLAS, TX 75231 PH 972.235.3031 TX REG. ENGINEERING FIRM F-14438 TX REG. SURVEYING FIRM S-101958405										18333 PRESTON ROAD SUITE 205 DALLAS, TEXAS 75262 (214) 884-4253 FIRM REGISTRATION NO. F-10161																			
CONTRACT NO. 21-049/050										PID: 6154																			
8" WATER & 8" WASTEWATER																													
SARATOGA CIRCLE																													
FROM WOODCREST LN TO WOODCREST LN																													
DALLAS WATER UTILITIES																													
CITY OF DALLAS, TEXAS																													
DESIGN					DRAWN					DATE					FILE					NUMBER					SHEET				
IEA					IEA					FEB 2021					411Q					1555B					02				

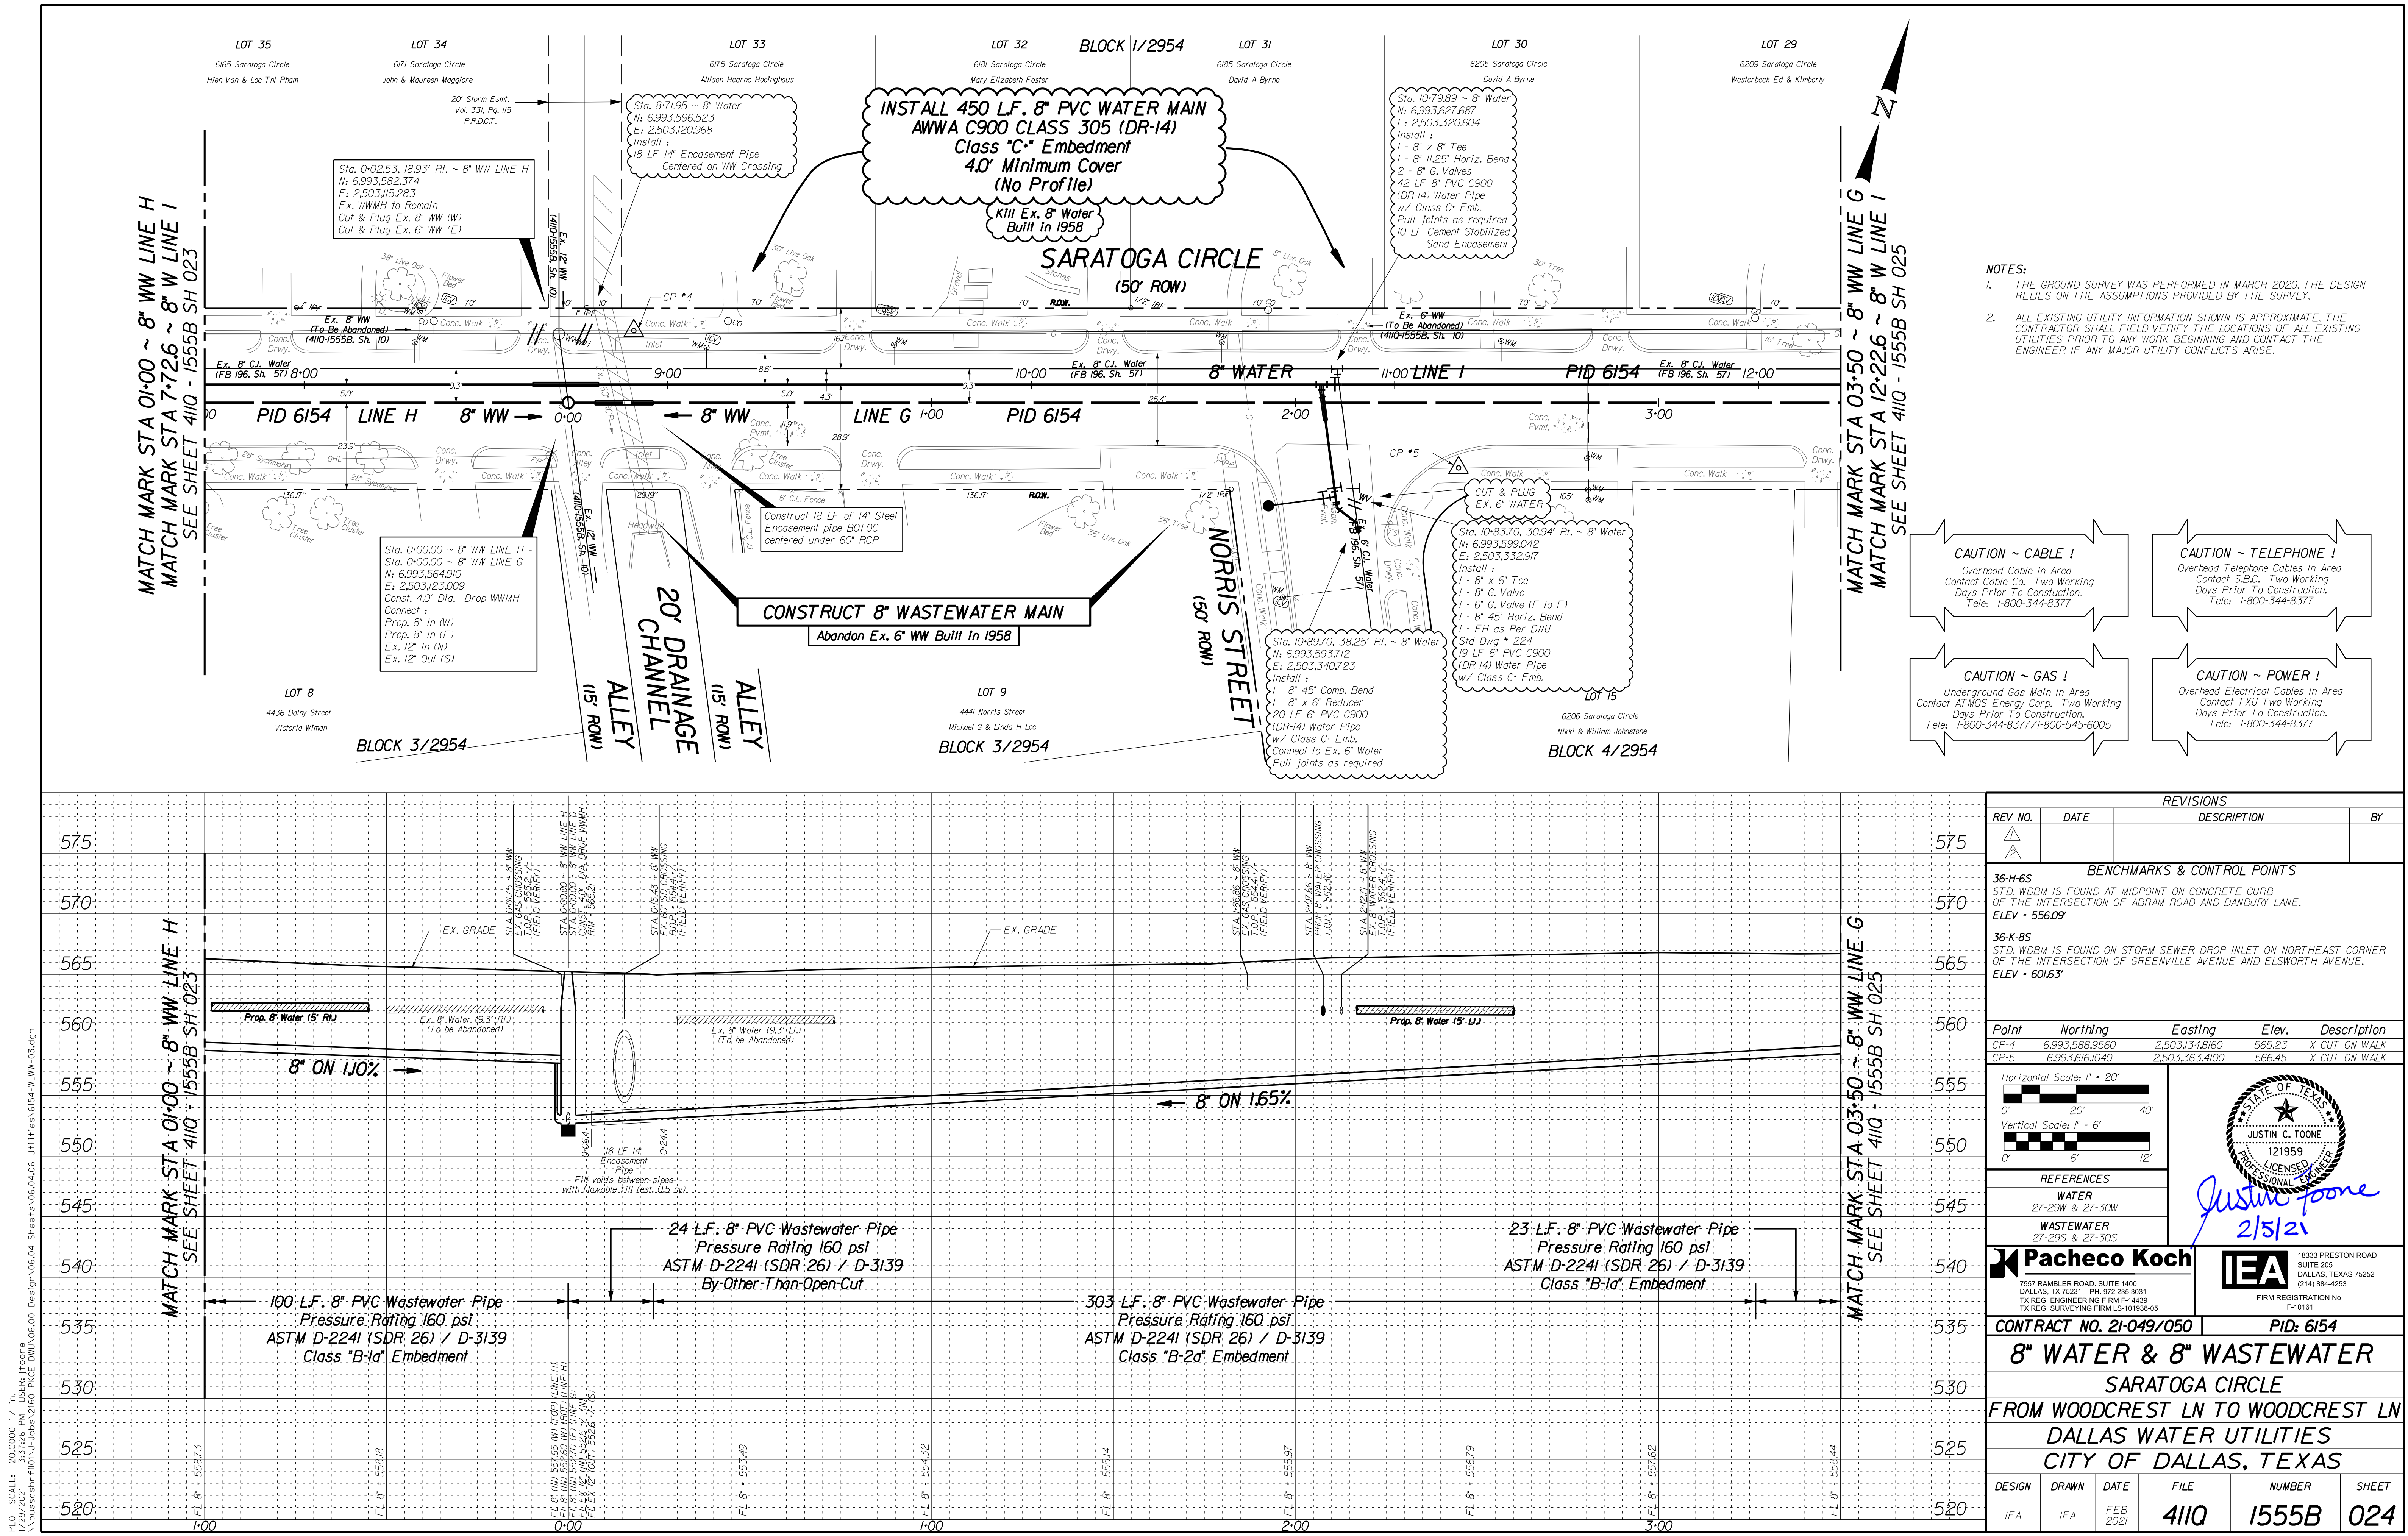





- NOTES:
- THE GROUND SURVEY WAS PERFORMED IN MARCH 2020. THE DESIGN RELIES ON THE ASSUMPTIONS PROVIDED BY THE SURVEY.
 - ALL EXISTING UTILITY INFORMATION SHOWN IS APPROXIMATE. THE CONTRACTOR SHALL FIELD VERIFY THE LOCATIONS OF ALL EXISTING UTILITIES PRIOR TO ANY WORK BEGINNING AND CONTACT THE ENGINEER IF ANY MAJOR UTILITY CONFLICTS ARISE.


CAUTION ~ CABLE !
Overhead Cable In Area
Contact Cable Co. Two Working
Days Prior To Construction.
Tele: 1-800-344-8377

CAUTION ~ TELEPHONE !
Overhead Telephone Cables In Area
Contact S.B.C. Two Working
Days Prior To Construction.
Tele: 1-800-344-8377

CAUTION ~ GAS !
Underground Gas Main In Area
Contact ATMOS Energy Corp. Two Working
Days Prior To Construction.
Tele: 1-800-344-8377 / 1-800-545-6005

CAUTION ~ POWER !
Overhead Electrical Cables In Area
Contact TXU Two Working
Days Prior To Construction.
Tele: 1-800-344-8377

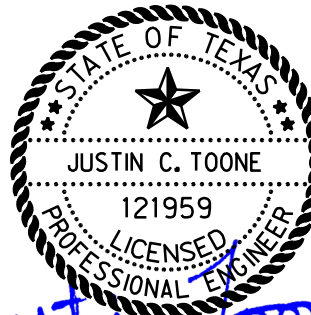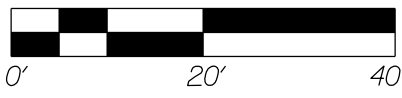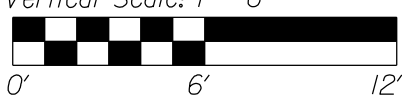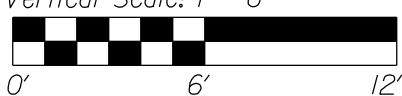REVISIONS				
REV. NO.	DATE	DESCRIPTION		BY
				
				
BENCHMARKS & CONTROL POINTS				
36-H-65				
STD. WBM IS FOUND AT MIDPOINT ON CONCRETE CURB OF THE INTERSECTION OF ABRAM ROAD AND DANBURY LANE.				
ELEV = 556.09'				
36-K-85				
STD. WBM IS FOUND ON STORM SEWER DROP INLET ON NORTHEAST CORNER OF THE INTERSECTION OF GREENVILLE AVENUE AND ELSWORTH AVENUE.				
ELEV = 601.63'				
Point	Northing	Eastng	Elev.	Description
CP-4	6,993,588.9560	2,503,348.160	565.23	X CUT ON WALK
CP-5	6,993,616.1040	2,503,363.4100	566.45	X CUT ON WALK
Horizontal Scale: 1" = 20'				
				
Vertical Scale: 1" = 6'				
				
REFERENCES				
WATER				
27-29W & 27-30W				
WASTEWATER				
27-29S & 27-30S				
				
7557 RAMBLER ROAD, SUITE 1400 DALLAS, TX 75231 PH. 972.235.3031 TX REG. ENGINEERING FIRM F-14439 TX REG. SURVEYING FIRM LS-010586-05		18333 PRESTON ROAD SUITE 205 DALLAS, TEXAS 75225 (214) 884-4253 FIRM REGISTRATION No. F-10161		
CONTRACT NO. 21-049/050			PID: 6154	
8" WATER & 8" WASTEWATER				
SARATOGA CIRCLE				
FROM WOODCREST LN TO WOODCREST LN				
DALLAS WATER UTILITIES				
CITY OF DALLAS, TEXAS				
DESIGN	DRAWN	DATE	FILE	NUMBER SHEET
IEA	IEA	FEB 2021	411Q	1555B 024

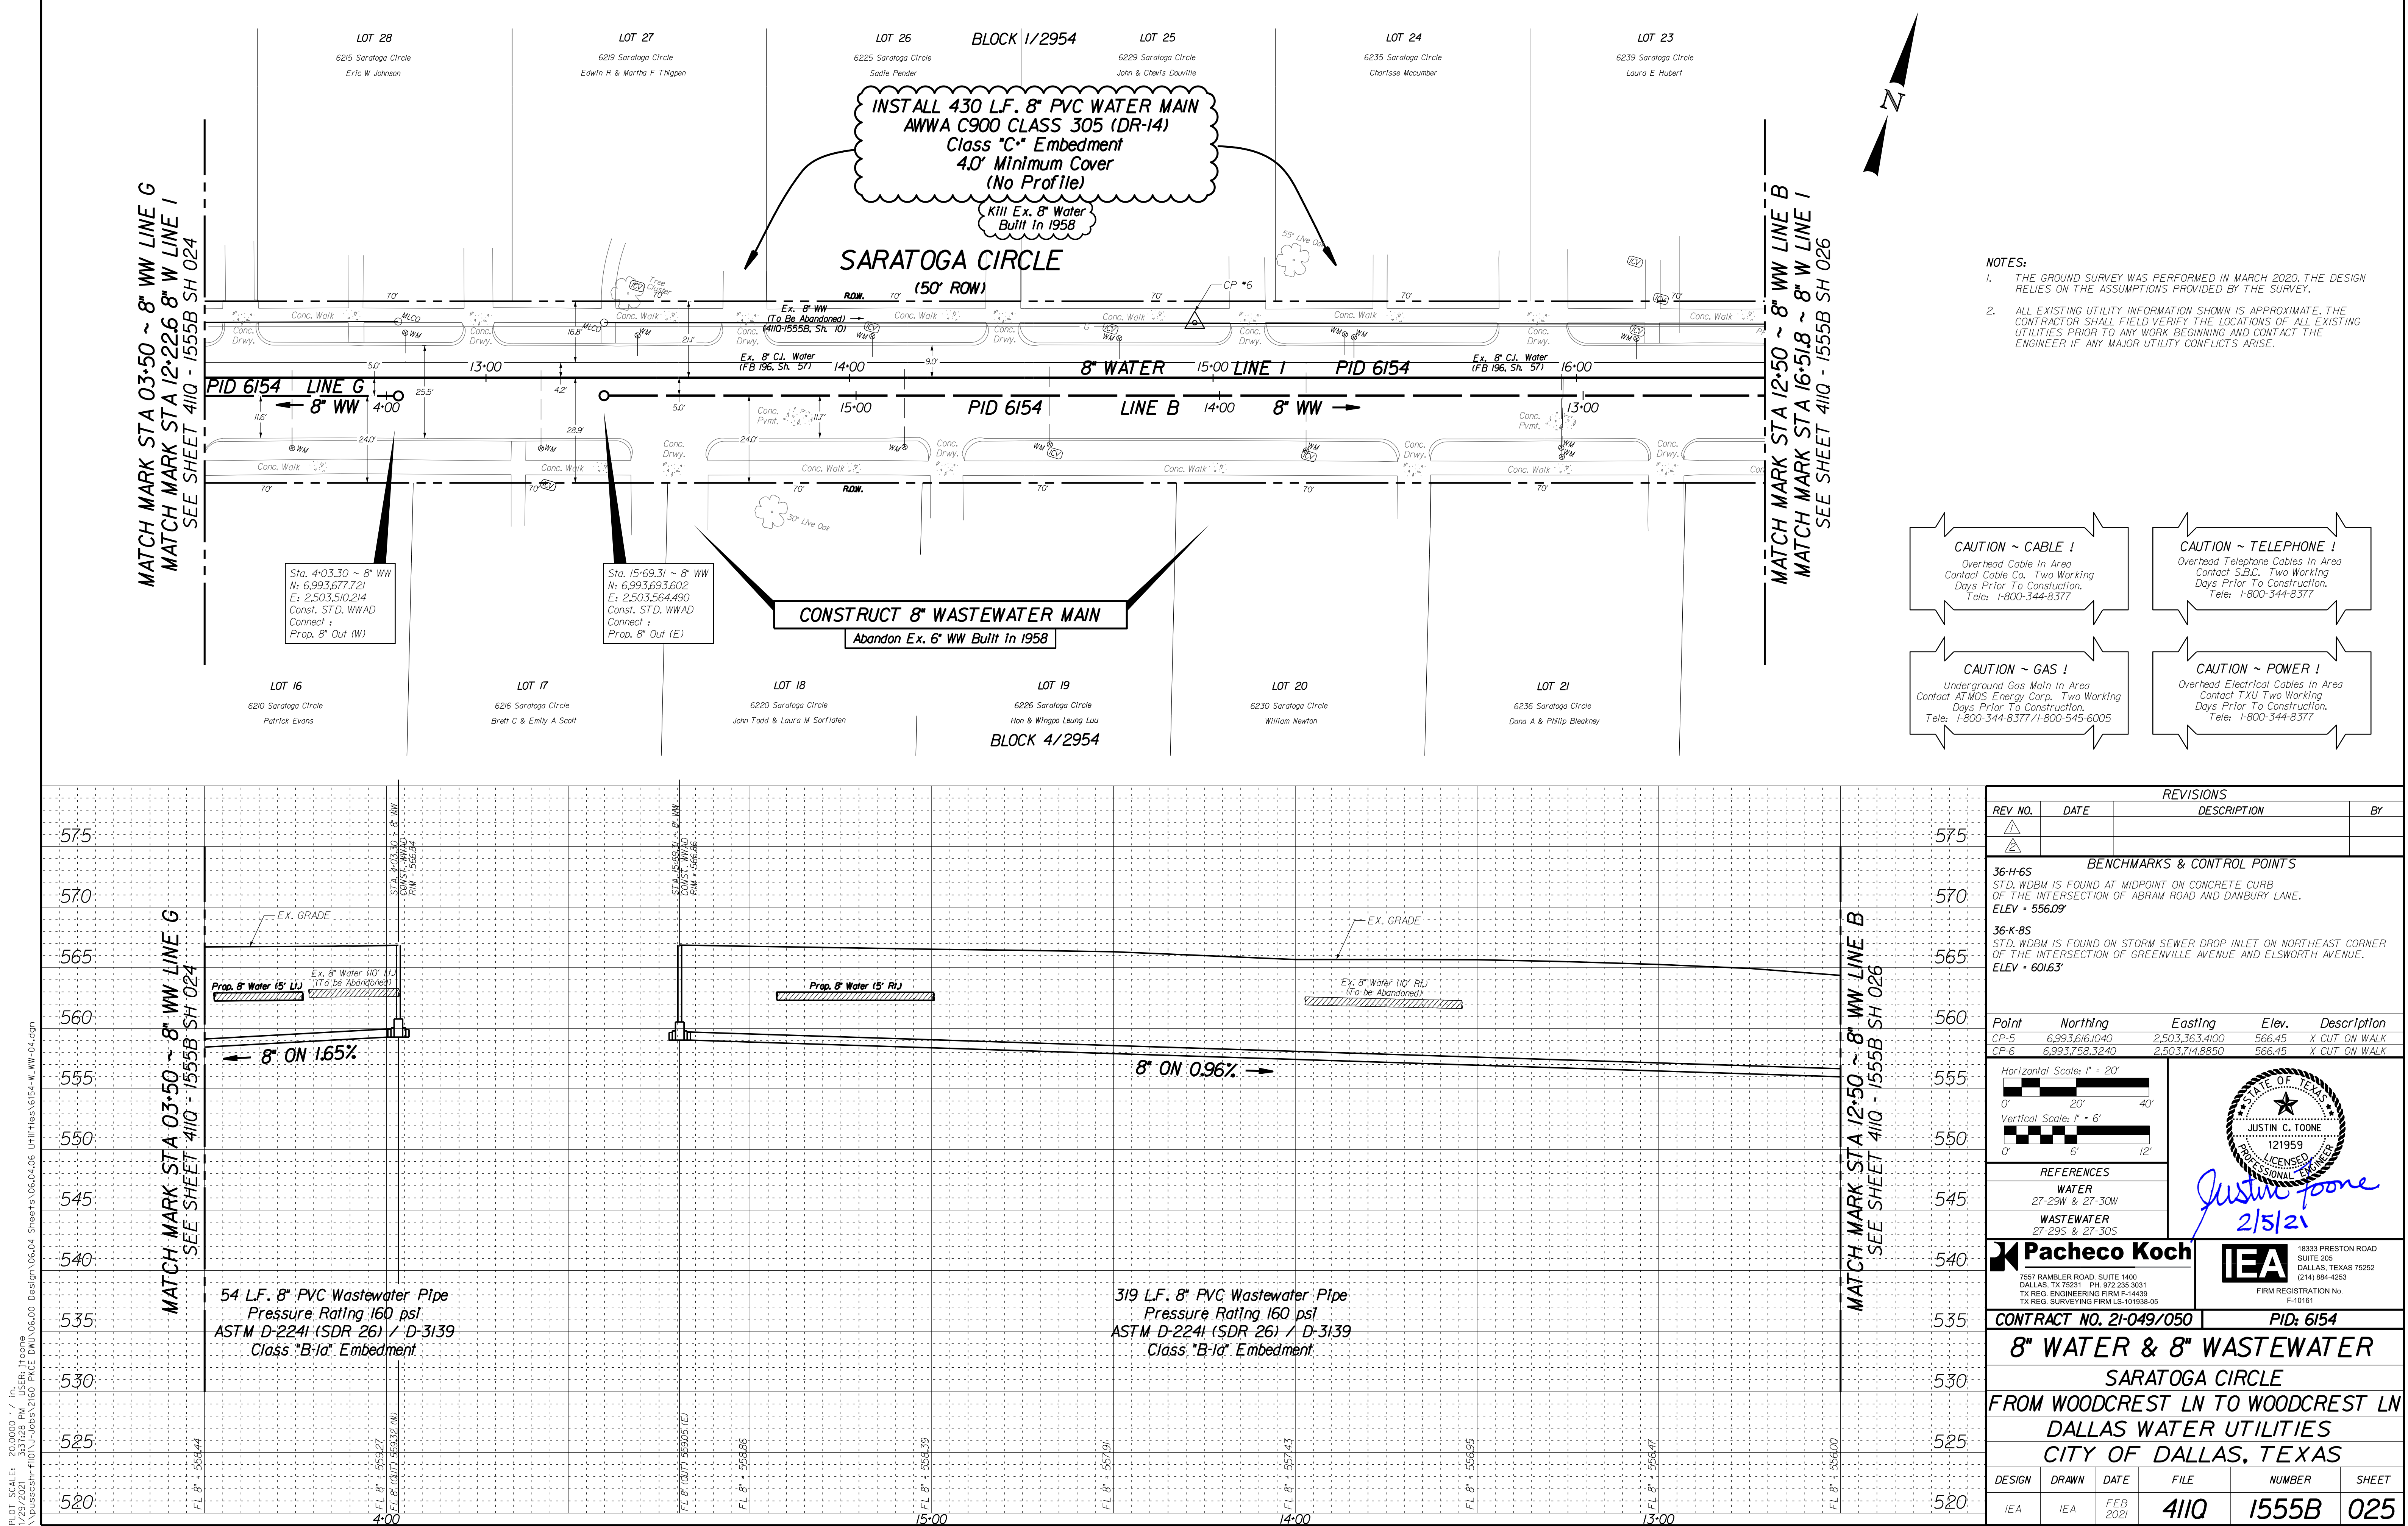


- NOTES:
- THE GROUND SURVEY WAS PERFORMED IN MARCH 2020. THE DESIGN RELIES ON THE ASSUMPTIONS PROVIDED BY THE SURVEY.
 - ALL EXISTING UTILITY INFORMATION SHOWN IS APPROXIMATE. THE CONTRACTOR SHALL FIELD VERIFY THE LOCATIONS OF ALL EXISTING UTILITIES PRIOR TO ANY WORK BEGINNING AND CONTACT THE ENGINEER IF ANY MAJOR UTILITY CONFLICTS ARISE.

CAUTION ~ CABLE !
Overhead Cable In Area
Contact Cable Co. Two Working
Days Prior To Construction.
Tele: 1-800-344-8377


CAUTION ~ TELEPHONE !
Overhead Telephone Cables In Area
Contact S.B.C. Two Working
Days Prior To Construction.
Tele: 1-800-344-8377

CAUTION ~ GAS !
Underground Gas Main In Area
Contact ATMOS Energy Corp. Two Working
Days Prior To Construction.
Tele: 1-800-344-8377/1-800-545-6005

CAUTION ~ POWER !
Overhead Electrical Cables In Area
Contact TXU Two Working
Days Prior To Construction.
Tele: 1-800-344-8377

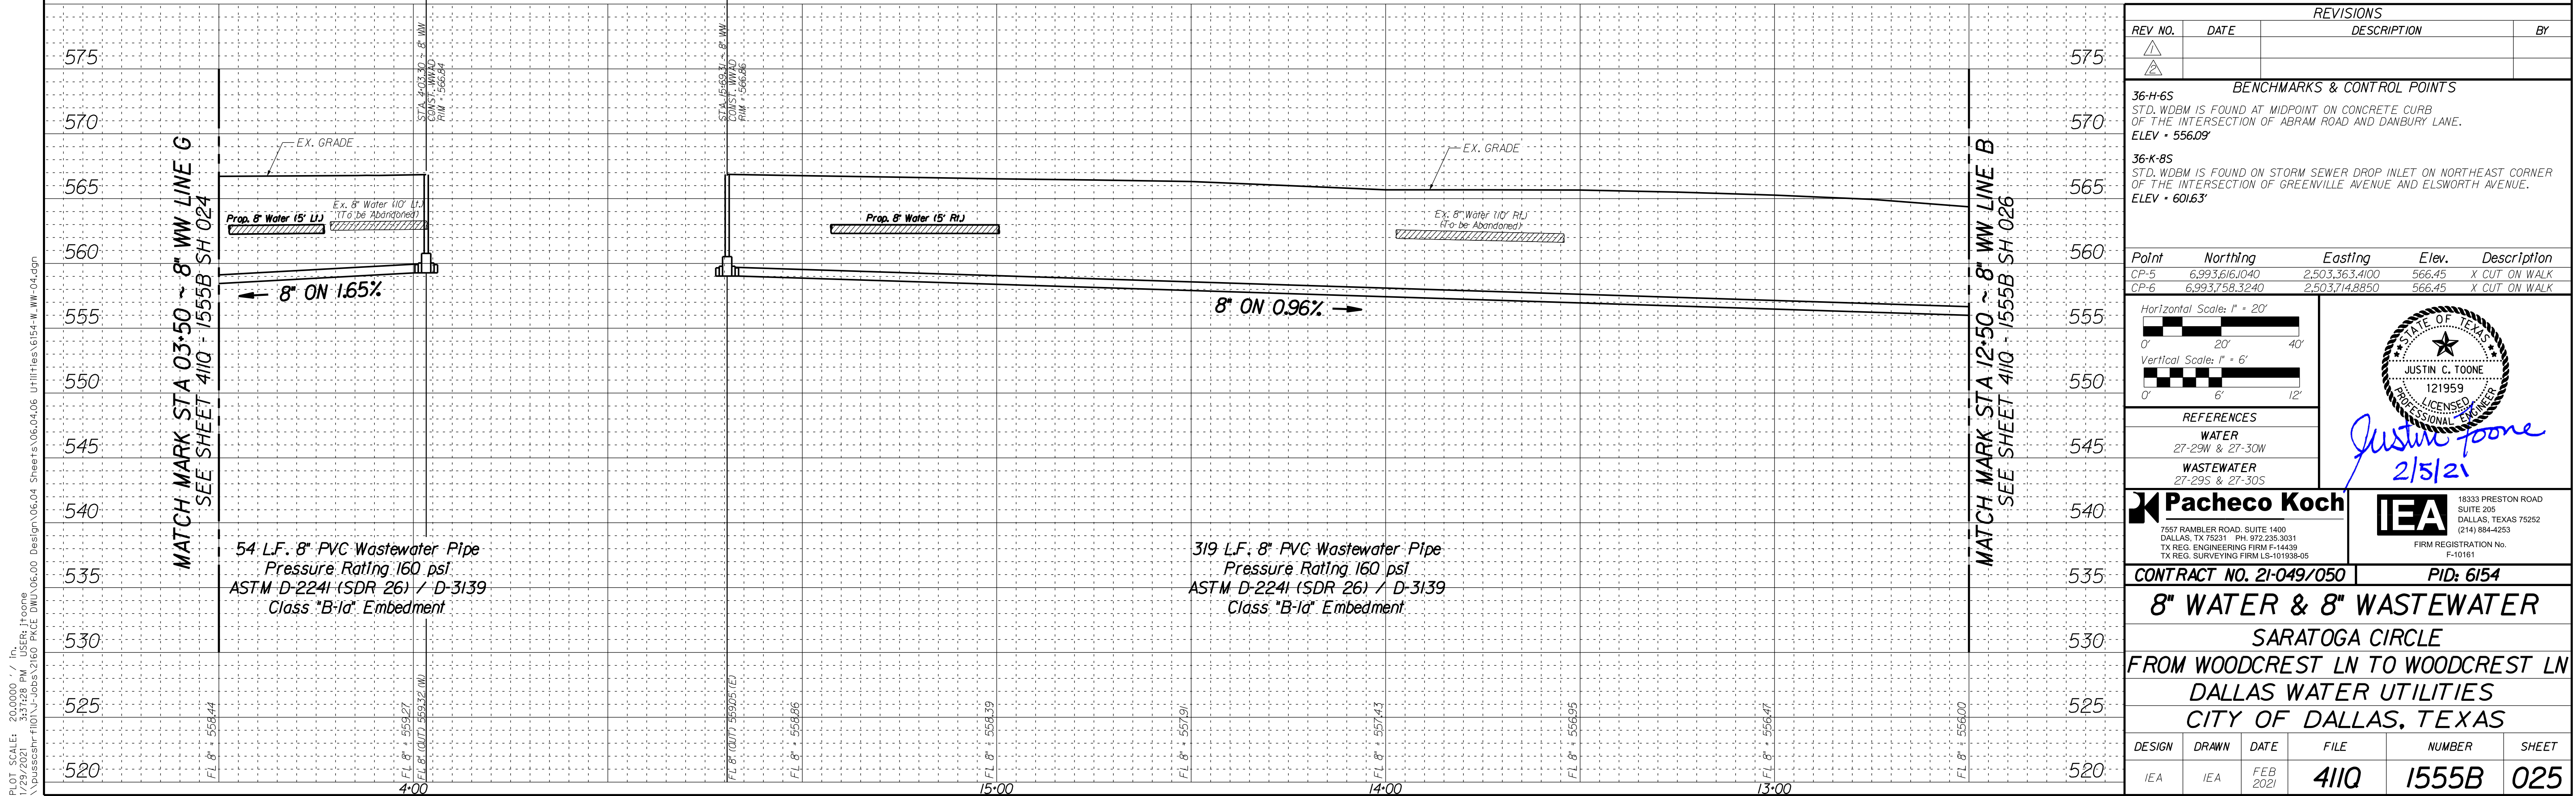

REVISIONS						
REV. NO.	DATE	DESCRIPTION	BY			
△						
BENCHMARKS & CONTROL POINTS						
36-H-65 STD. WDM IS FOUND AT MIDPOINT ON CONCRETE CURB OF THE INTERSECTION OF ABRAM ROAD AND DANBURY LANE. ELEV = 556.09'						
36-K-85 STD. WDM IS FOUND ON STORM SEWER DROP INLET ON NORTHEAST CORNER OF THE INTERSECTION OF GREENVILLE AVENUE AND ELSWORTH AVENUE. ELEV = 601.63'						
Point	Northing	Easting	Elev.	Description		
CP-5	6,993,616.1040	2,503,363.4100	566.45	X CUT ON WALK		
CP-6	6,993,758.3240	2,503,714.8850	566.45	X CUT ON WALK		
Horizontal Scale: 1" = 20' 0' 20' 40' Vertical Scale: 1" = 6' 0' 6' 12' STATE OF TEXAS ★ JUSTIN C. TOONE 121959 LICENSED PROFESSIONAL ENGINEER <i>Justin Toone</i> 2/5/21						
REFERENCES						
WATER						
27-29W & 27-30W						
WASTEWATER						
27-29S & 27-30S						
Pacheco Koch 7557 RAMBLER ROAD, SUITE 1400 DALLAS, TX 75231 PH: 972-235-3031 TX REG. ENGINEERING FIRM F-14439 TX REG. SURVEYING FIRM L-101638-05		IEA 18333 PRESTON ROAD SUITE 205 DALLAS, TEXAS 75252 (214) 864-4253 FIRM REGISTRATION No. F-10161				
CONTRACT NO. 21-049/050			PID: 6154			
8" WATER & 8" WASTEWATER						
SARATOGA CIRCLE						
FROM WOODCREST LN TO WOODCREST LN						
DALLAS WATER UTILITIES						
CITY OF DALLAS, TEXAS						
DESIGN	DRAWN	DATE	FILE	NUMBER		
IEA	IEA	FEB 2021	411Q	1555B		
				025		

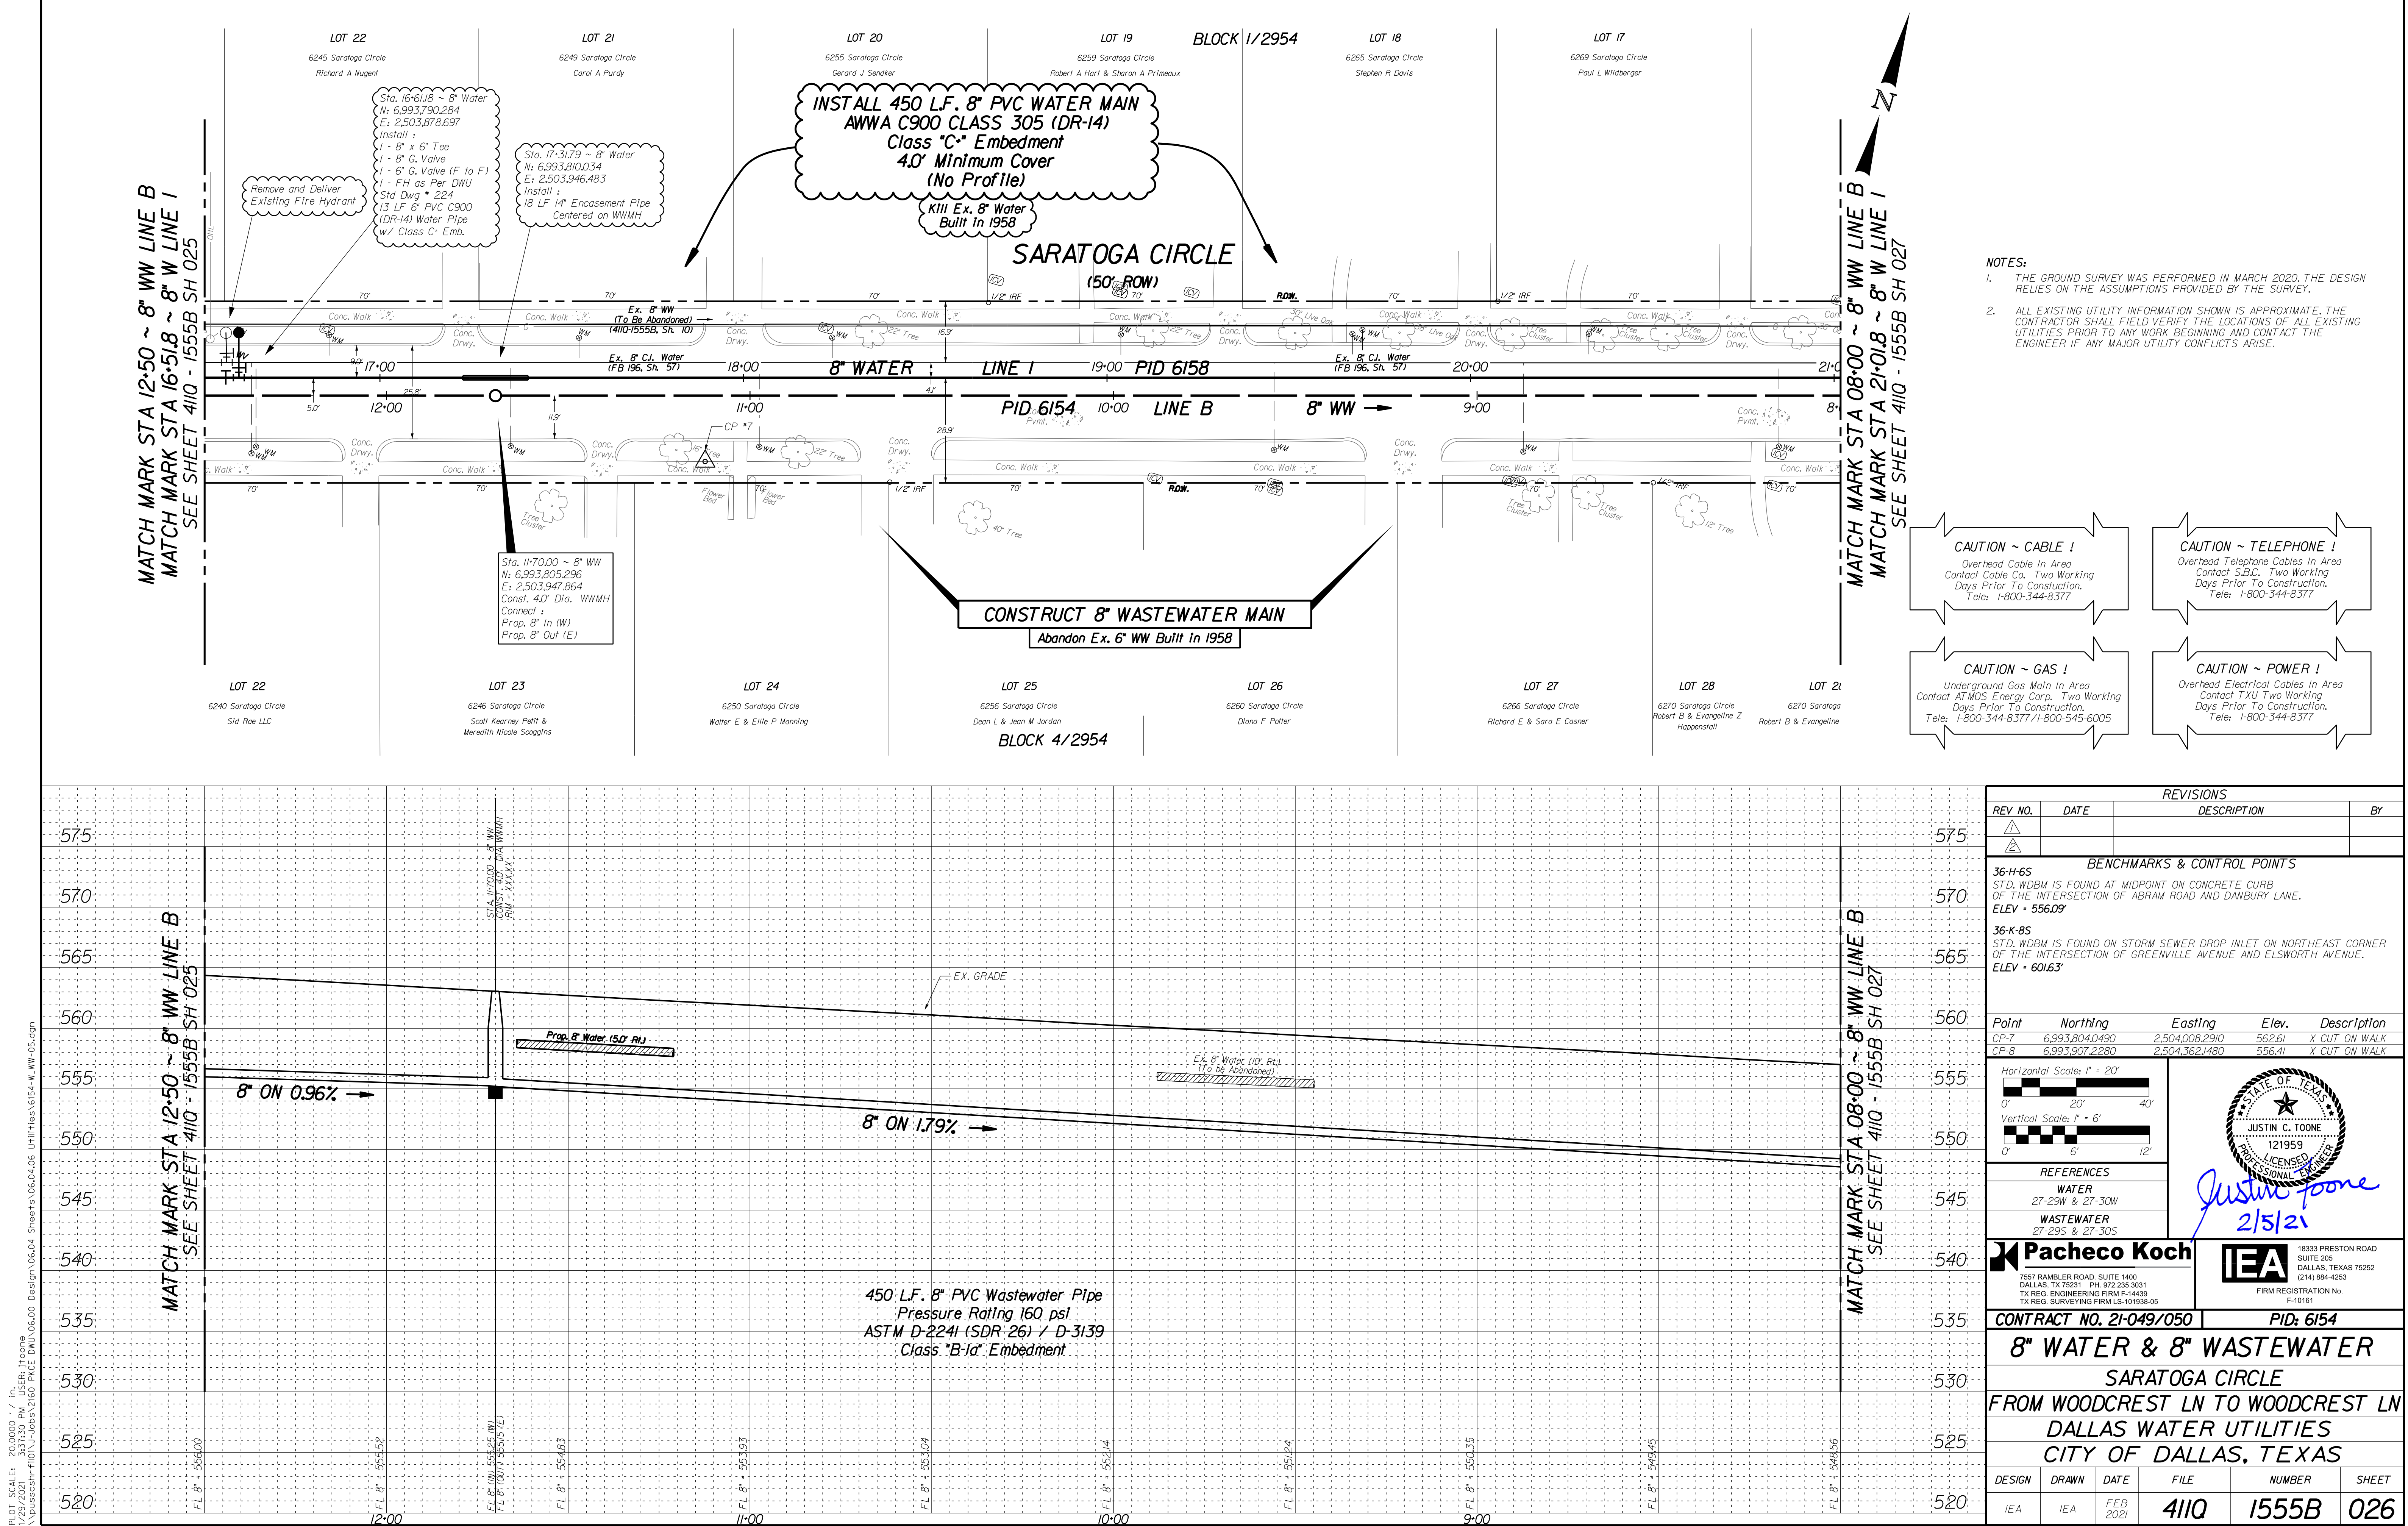

- NOTES:
1. THE GROUND SURVEY WAS PERFORMED IN MARCH 2020. THE DESIGN RELIES ON THE ASSUMPTIONS PROVIDED BY THE SURVEY.
 2. ALL EXISTING UTILITY INFORMATION SHOWN IS APPROXIMATE. THE CONTRACTOR SHALL FIELD VERIFY THE LOCATIONS OF ALL EXISTING UTILITIES PRIOR TO ANY WORK BEGINNING AND CONTACT THE ENGINEER IF ANY MAJOR UTILITY CONFLICTS ARISE.

CAUTION ~ CABLE !

Overhead Cable In Area
Contact Cable Co. Two Working
Days Prior To Construction.
Tele: 1-800-344-8377

CAUTION ~ TELEPHONE !


Overhead Telephone Cables In Area
Contact S.B.C. Two Working
Days Prior To Construction.
Tele: 1-800-344-8377




CAUTION ~ GAS !


Underground Gas Main In Area
Contact ATMOS Energy Corp. Two Working
Days Prior To Construction.
Tele: 1-800-344-8377 / 1-800-545-6005

CAUTION ~ POWER !

Overhead Electrical Cables In Area
Contact TXU Two Working
Days Prior To Construction.
Tele: 1-800-344-8377

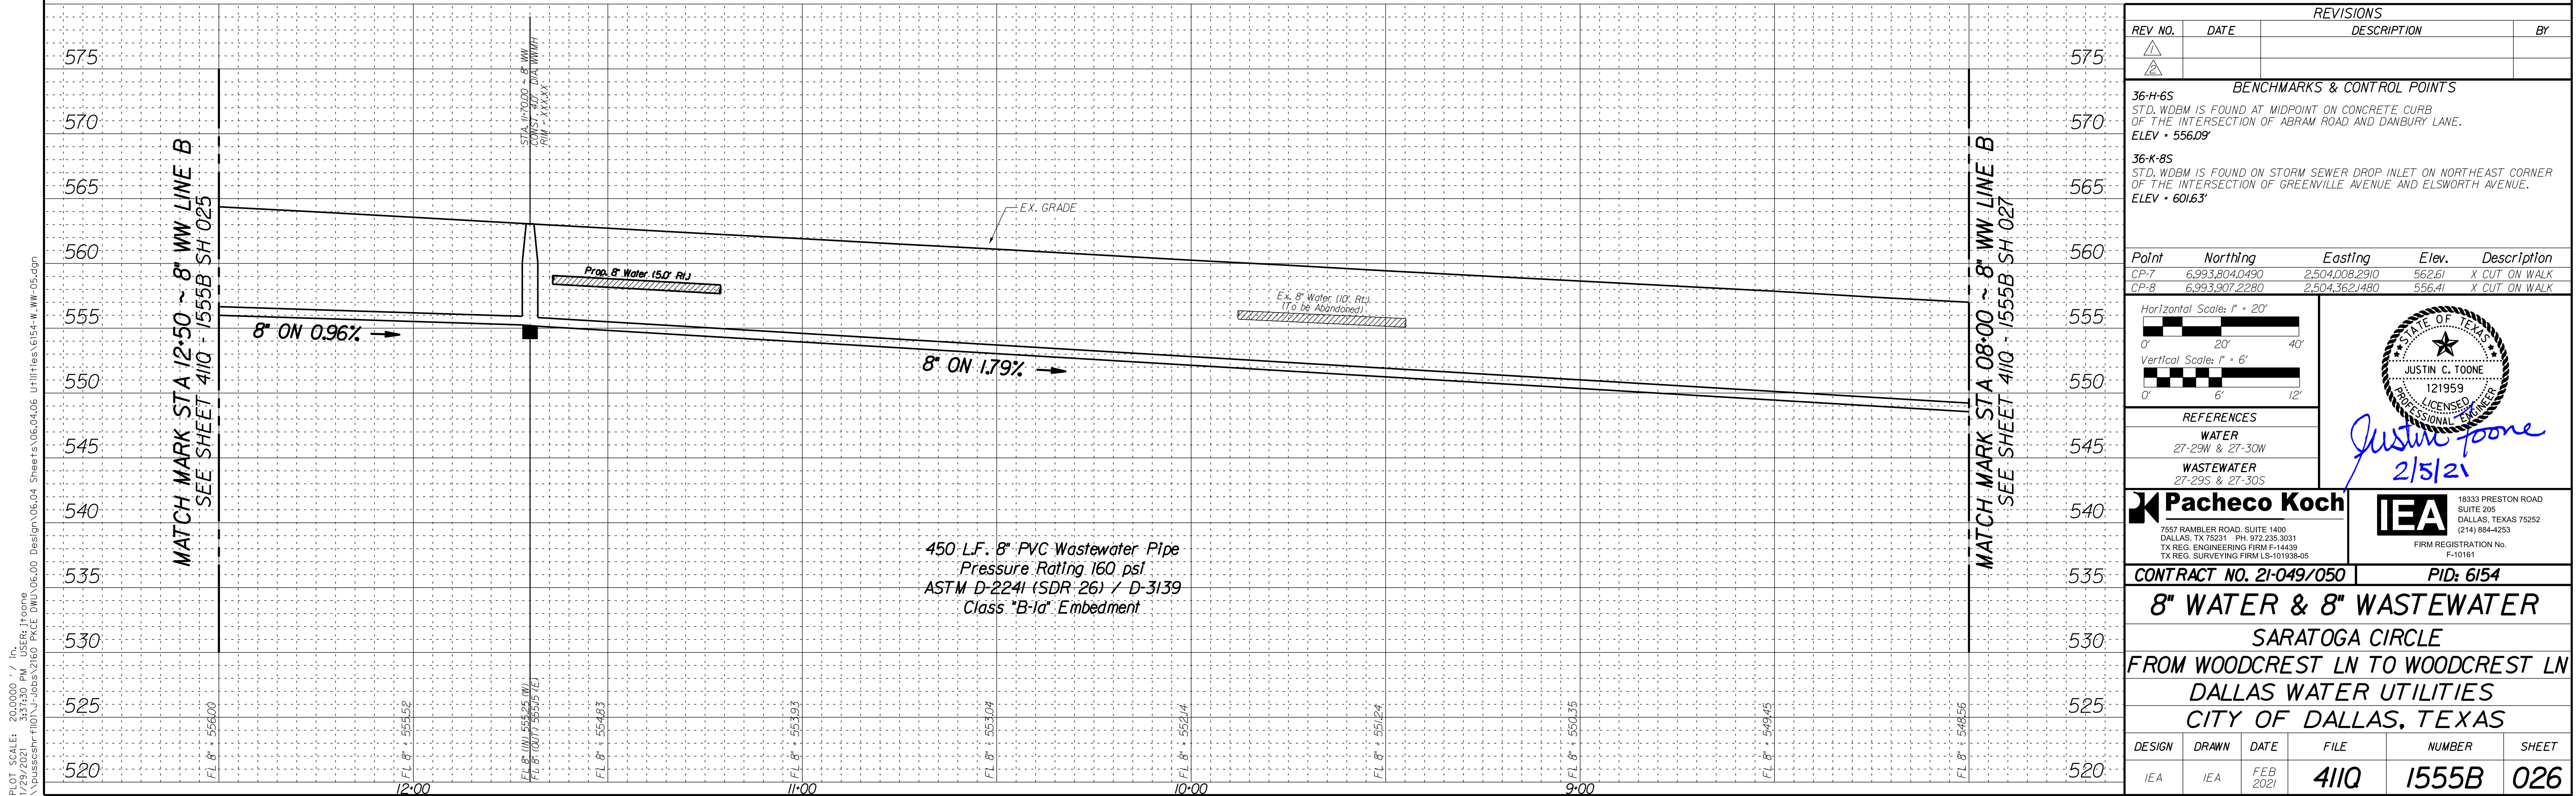

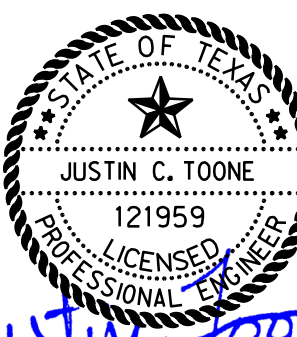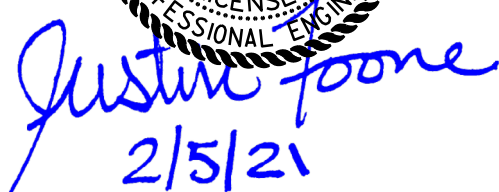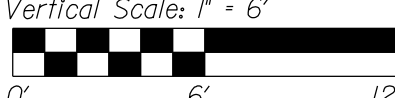REVISIONS				
REV. NO.	DATE	DESCRIPTION		BY
				
				
BENCHMARKS & CONTROL POINTS				
36-H-65				
STD. WDM IS FOUND AT MIDPOINT ON CONCRETE CURB OF THE INTERSECTION OF ABRAM ROAD AND DANBURY LANE.				
ELEV • 556.09'				
36-K-85				
STD. WDM IS FOUND ON STORM SEWER DROP INLET ON NORTHEAST CORNER OF THE INTERSECTION OF GREENVILLE AVENUE AND ELSWORTH AVENUE.				
ELEV • 601.63'				
Point	Northing	Easting	Elev.	Description
CP-7	6,993,804.0490	2,504,008.2910	562.61	X CUT ON WALK
CP-8	6,993,907.2280	2,504,362.1480	556.41	X CUT ON WALK
Horizontal Scale: 1" = 20'				
				
Vertical Scale: 1" = 6'				
				
REFERENCES				
WATER 27-29W & 27-30W				
WASTEWATER 27-29S & 27-30S				
				
7557 RAMBLER ROAD, SUITE 1400 DALLAS, TX 75231 PH. 972.235.3031 TX REG. ENGINEERING FIRM F-14439 TX REG. SURVEYING FIRM LS-010586-05		18333 PRESTON ROAD SUITE 205 DALLAS, TEXAS 75262 (214) 884-4253 FIRM REGISTRATION No. F-10161		
CONTRACT NO. 21-049/050			PID: 6154	
8" WATER & 8" WASTEWATER				
SARATOGA CIRCLE				
FROM WOODCREST LN TO WOODCREST LN				
DALLAS WATER UTILITIES				
CITY OF DALLAS, TEXAS				
DESIGN	DRAWN	DATE	FILE	SHEET
IEA	IEA	FEB 2021	411Q	1555B 026

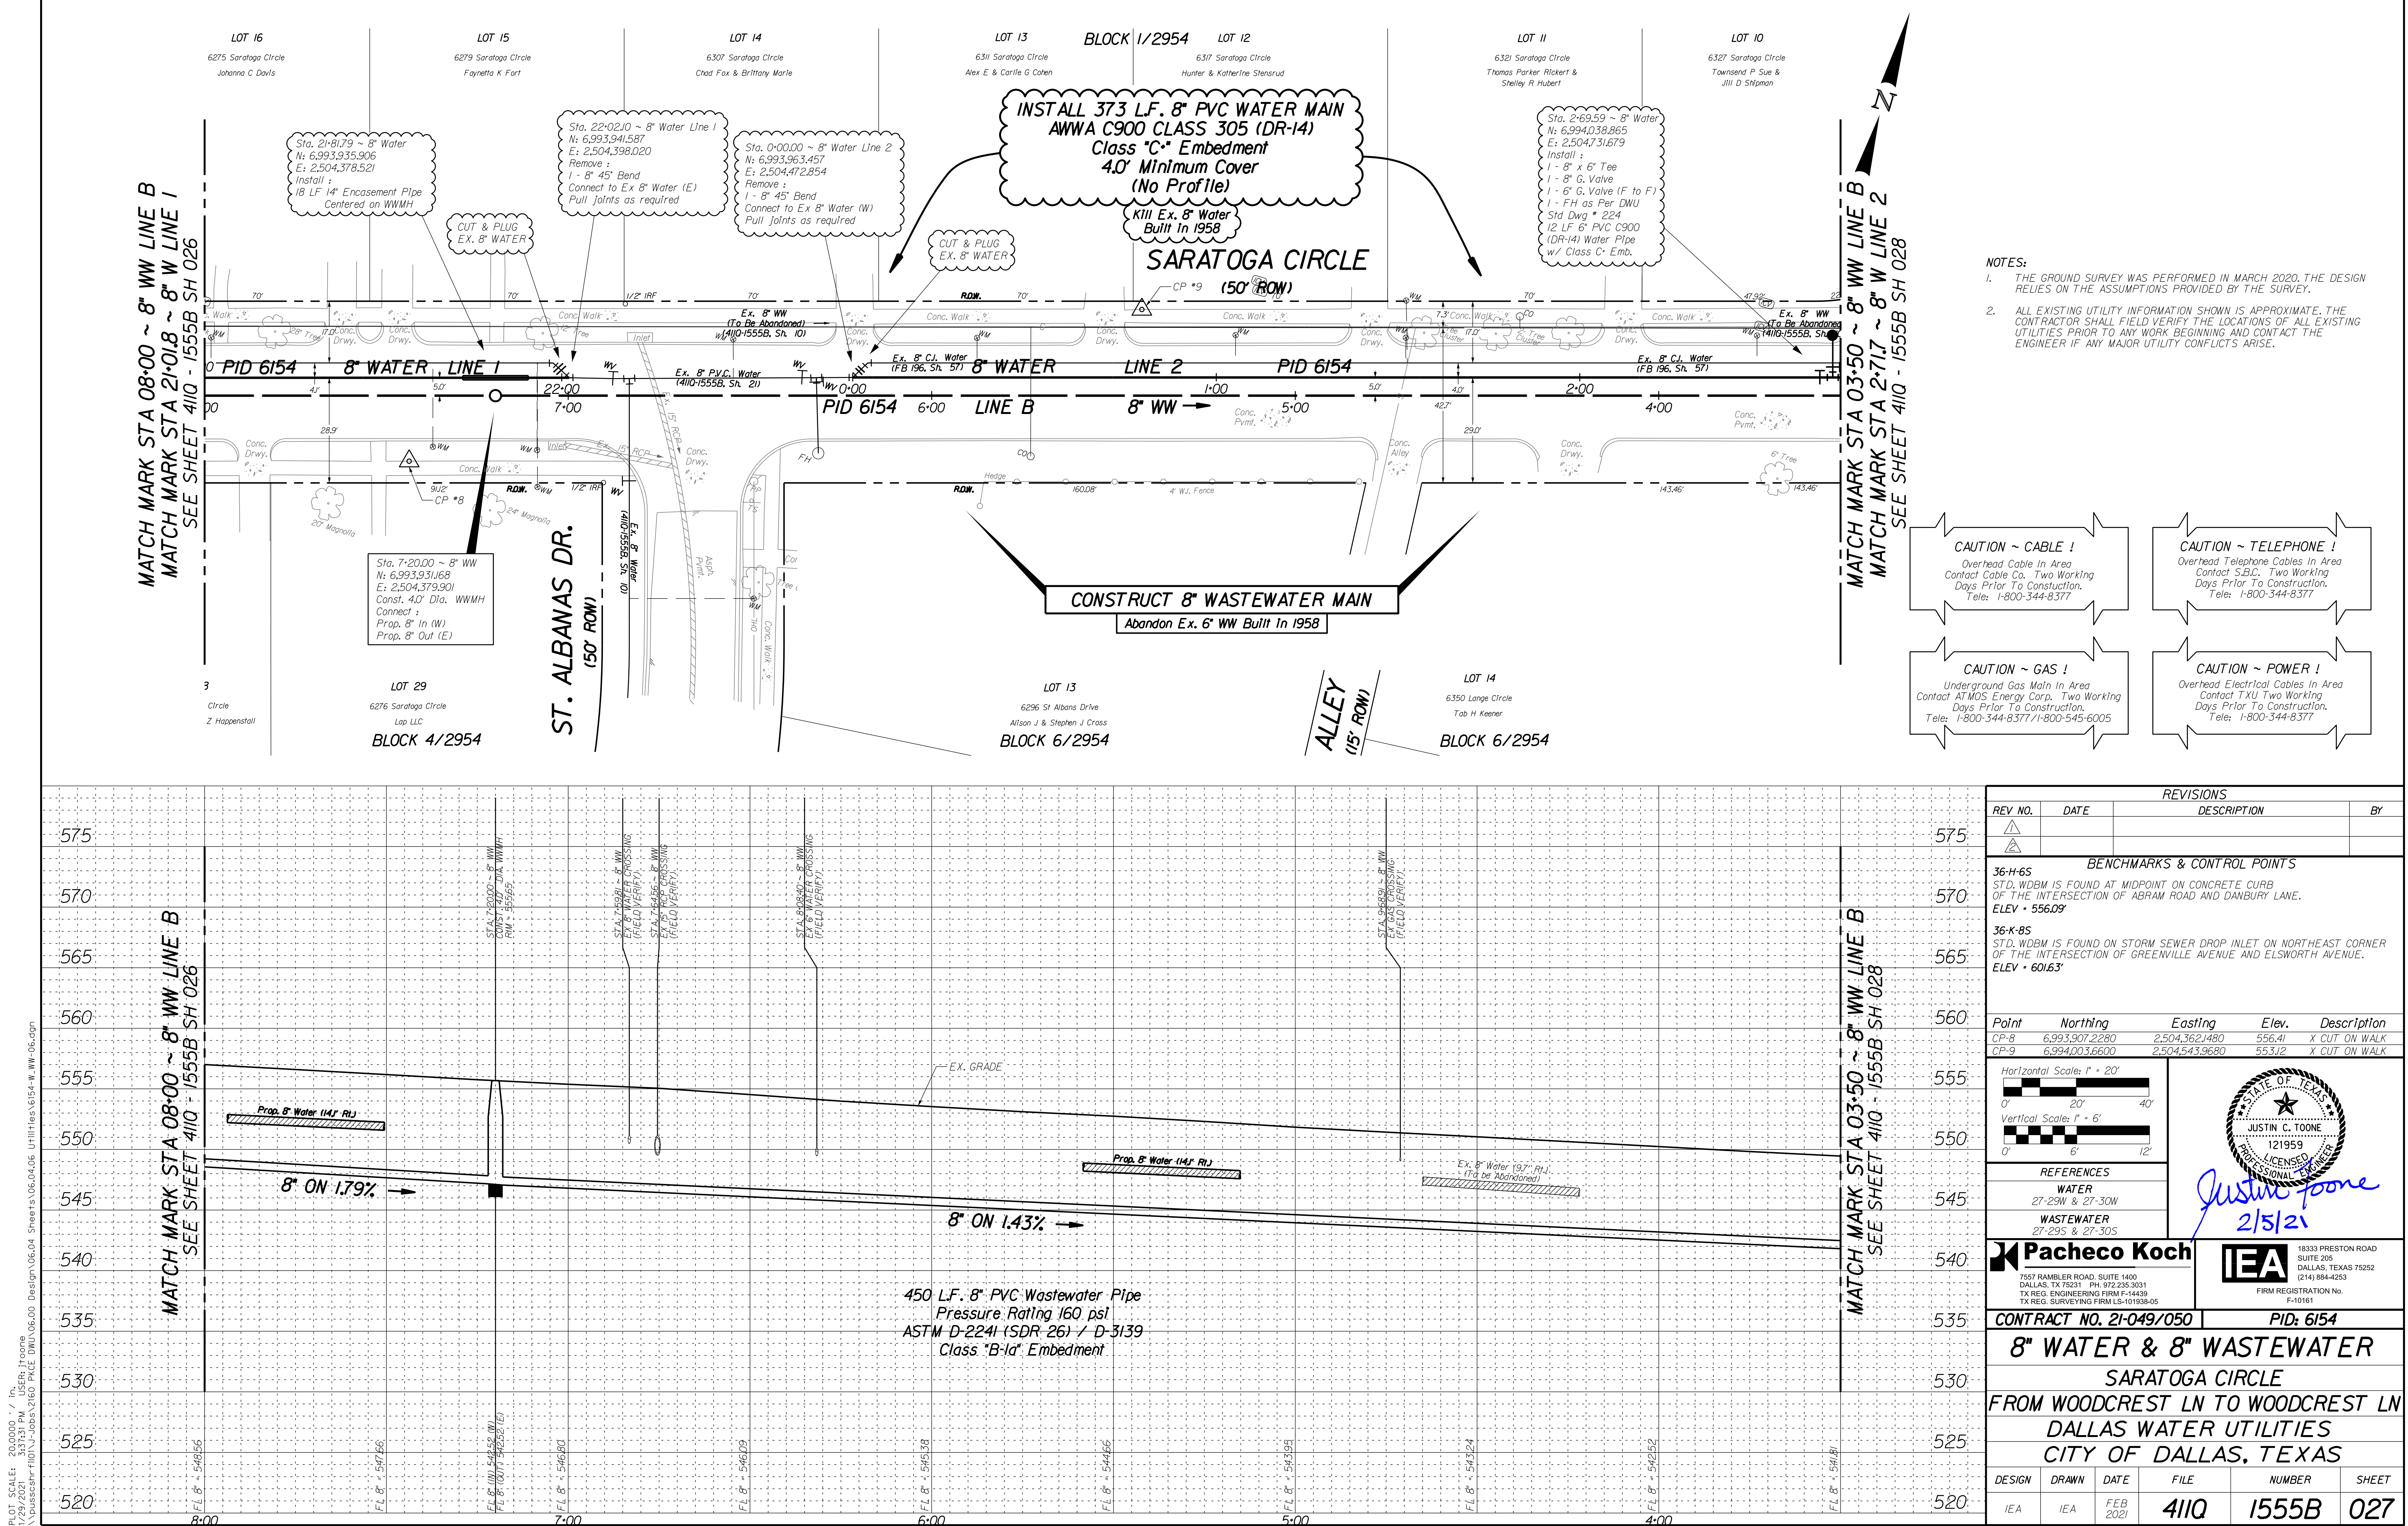

- NOTES:
- THE GROUND SURVEY WAS PERFORMED IN MARCH 2020. THE DESIGN RELIES ON THE ASSUMPTIONS PROVIDED BY THE SURVEY.
 - ALL EXISTING UTILITY INFORMATION SHOWN IS APPROXIMATE. THE CONTRACTOR SHALL FIELD VERIFY THE LOCATIONS OF ALL EXISTING UTILITIES PRIOR TO ANY WORK BEGINNING AND CONTACT THE ENGINEER IF ANY MAJOR UTILITY CONFLICTS ARISE.

CAUTION ~ CABLE !

Overhead Cable In Area
Contact Cable Co. Two Working
Days Prior To Construction.
Tele: 1-800-344-8377

CAUTION ~ TELEPHONE !


Overhead Telephone Cables In Area
Contact S.B.C. Two Working
Days Prior To Construction.
Tele: 1-800-344-8377


CAUTION ~ GAS !

Underground Gas Main In Area
Contact ATMOS Energy Corp. Two Working
Days Prior To Construction.
Tele: 1-800-344-8377 / 1-800-545-6005


CAUTION ~ POWER !

Overhead Electrical Cables In Area
Contact TXU Two Working
Days Prior To Construction.
Tele: 1-800-344-8377

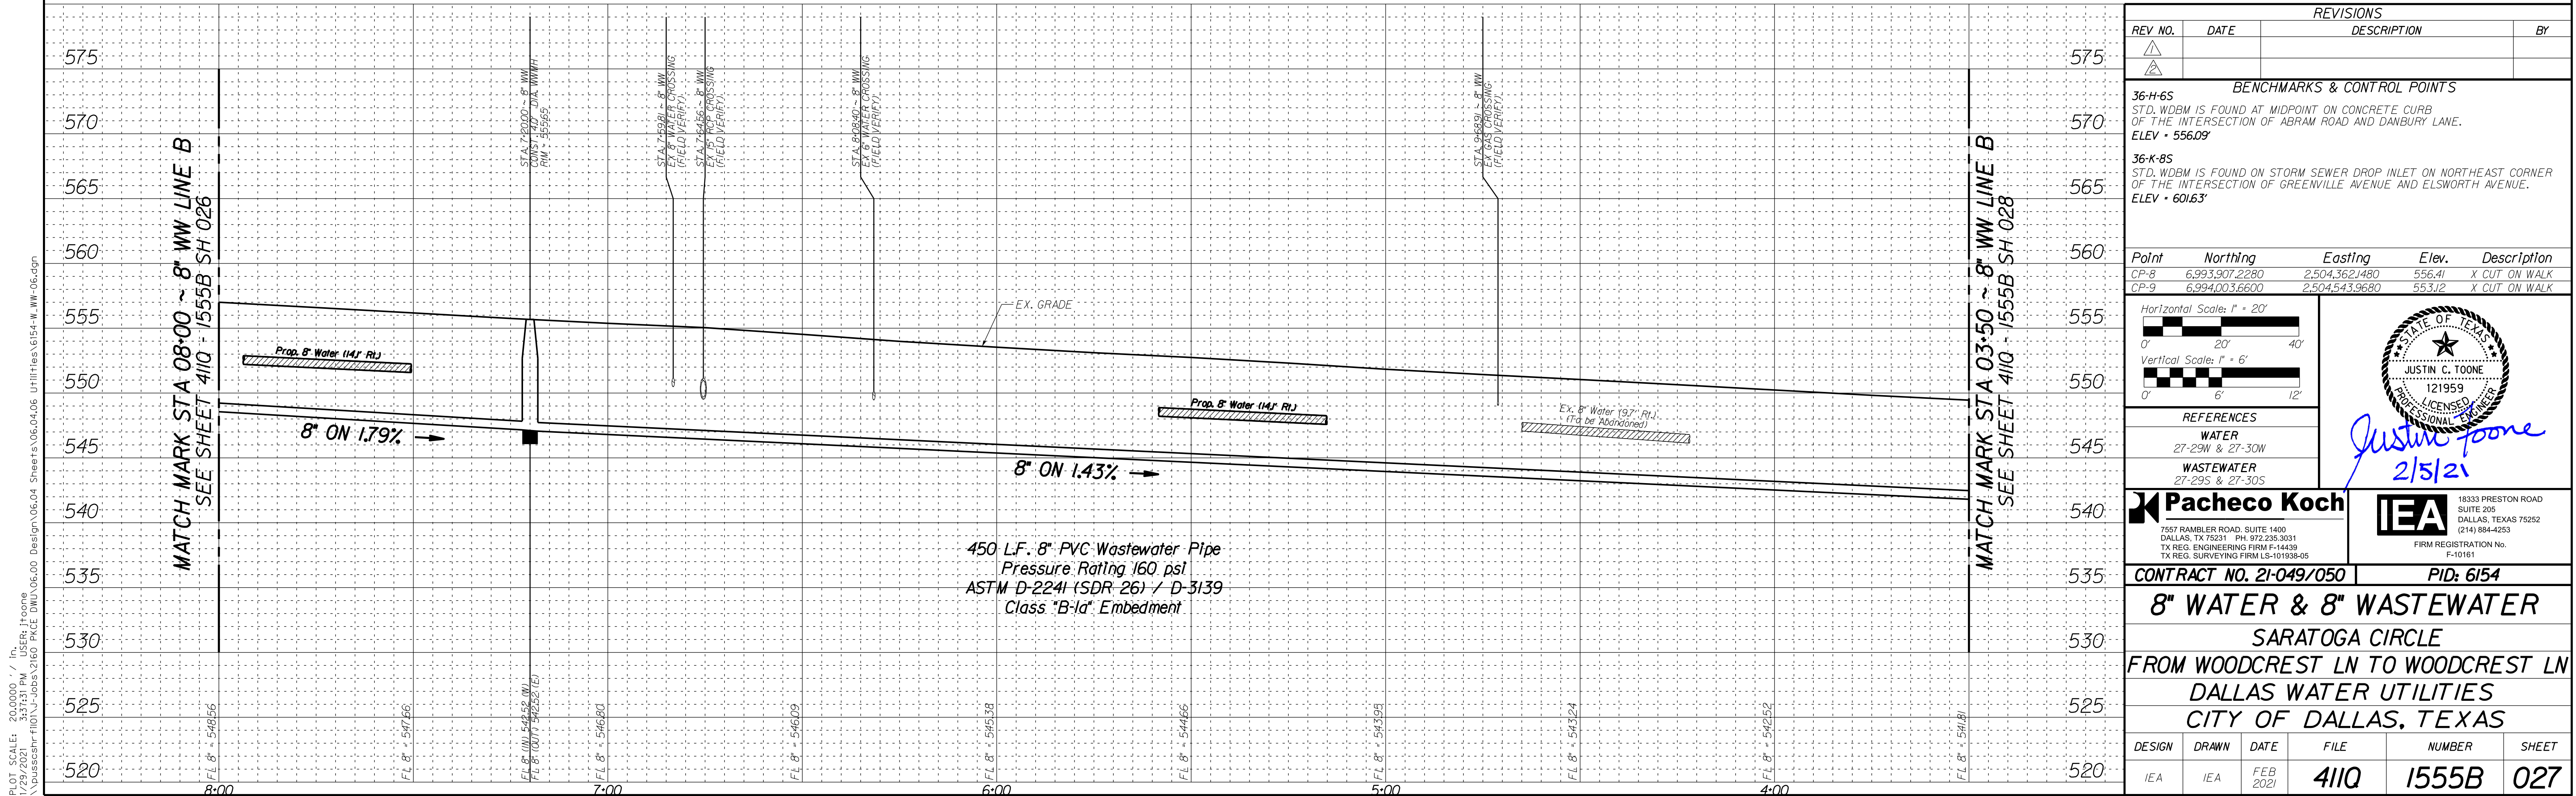

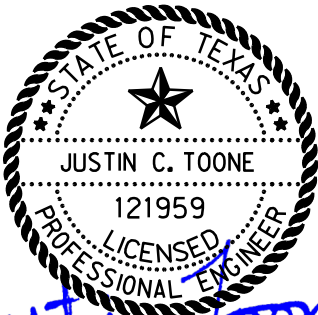REVISIONS				
REV. NO.	DATE	DESCRIPTION		BY
△				
△				
BENCHMARKS & CONTROL POINTS				
36-H-65 STD. WDM IS FOUND AT MIDPOINT ON CONCRETE CURB OF THE INTERSECTION OF ABRAM ROAD AND DANBURY LANE. ELEV • 556.09'				
36-K-85 STD. WDM IS FOUND ON STORM SEWER DROP INLET ON NORTHEAST CORNER OF THE INTERSECTION OF GREENVILLE AVENUE AND ELSWORTH AVENUE. ELEV • 601.63'				
Point	Northing	Eastings	Elev.	Description
CP-8	6,993,907.2280	2,504,362.1480	556.41	X CUT ON WALK
CP-9	6,994,003.6600	2,504,543.9680	553.12	X CUT ON WALK
Horizontal Scale: 1" = 20'		 <i>Justin C. Toone</i> 2/5/21		
Vertical Scale: 1" = 6'				
REFERENCES				
WATER 27-29W & 27-30W				
WASTEWATER 27-29S & 27-30S				
		 18333 PRESTON ROAD SUITE 205 DALLAS, TEXAS 75252 (214) 884-4253 FIRM REGISTRATION No. F-10161		
7557 RAMBLER ROAD, SUITE 1400 DALLAS, TX 75231 PH 972.235.3031 TX REG. ENGINEERING FIRM F-14439 TX REG. SURVEYING FIRM LS-101938-05				
CONTRACT NO. 21-049/050			PID: 6154	
8" WATER & 8" WASTEWATER				
SARATOGA CIRCLE				
FROM WOODCREST LN TO WOODCREST LN				
DALLAS WATER UTILITIES				
CITY OF DALLAS, TEXAS				
DESIGN	DRAWN	DATE	FILE	NUMBER SHEET
IEA	IEA	FEB 2021	411Q	1555B 027



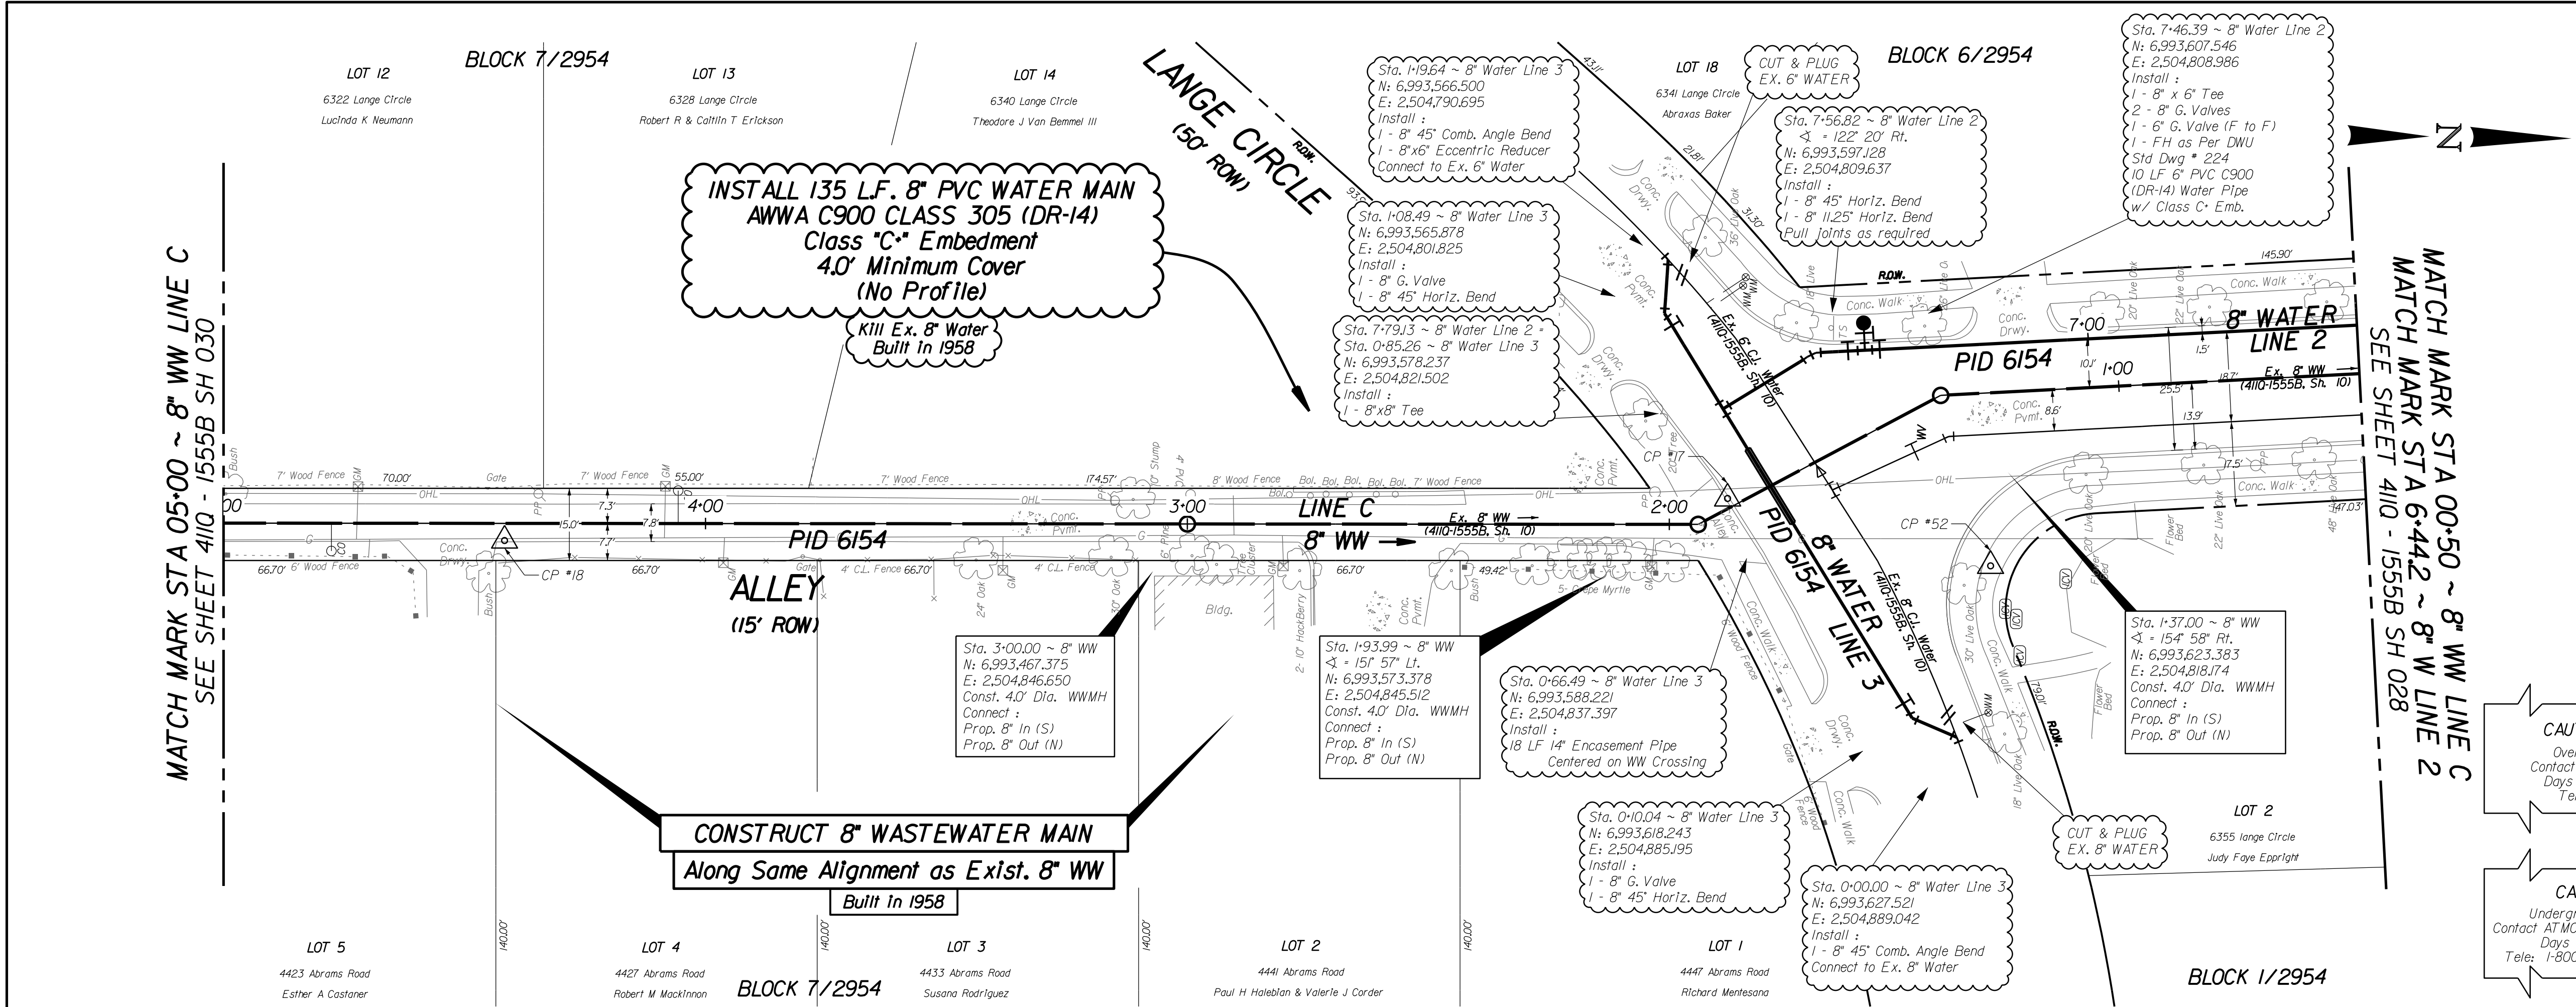

- NOTES:
- THE GROUND SURVEY WAS PERFORMED IN MARCH 2020. THE DESIGN RELIES ON THE ASSUMPTIONS PROVIDED BY THE SURVEY.
 - ALL EXISTING UTILITY INFORMATION SHOWN IS APPROXIMATE. THE CONTRACTOR SHALL FIELD VERIFY THE LOCATIONS OF ALL EXISTING UTILITIES PRIOR TO ANY WORK BEGINNING AND CONTACT THE ENGINEER IF ANY MAJOR UTILITY CONFLICTS ARISE.
 - CONTRACTOR WILL GET DWU APPROVAL PRIOR TO TREE REMOVAL.

CAUTION ~ CABLE !

Overhead Cable In Area
Contact Cable Co. Two Working
Days Prior To Construction.
Tele: 1-800-344-8377

CAUTION ~ TELEPHONE !


Overhead Telephone Cables In Area
Contact S.B.C. Two Working
Days Prior To Construction.
Tele: 1-800-344-8377

CAUTION ~ GAS !

Underground Gas Main In Area
Contact ATMOS Energy Corp. Two Working
Days Prior To Construction.
Tele: 1-800-344-8377/1-800-545-6005

CAUTION ~ POWER !

Overhead Electrical Cables In Area
Contact TXU Two Working
Days Prior To Construction.
Tele: 1-800-344-8377

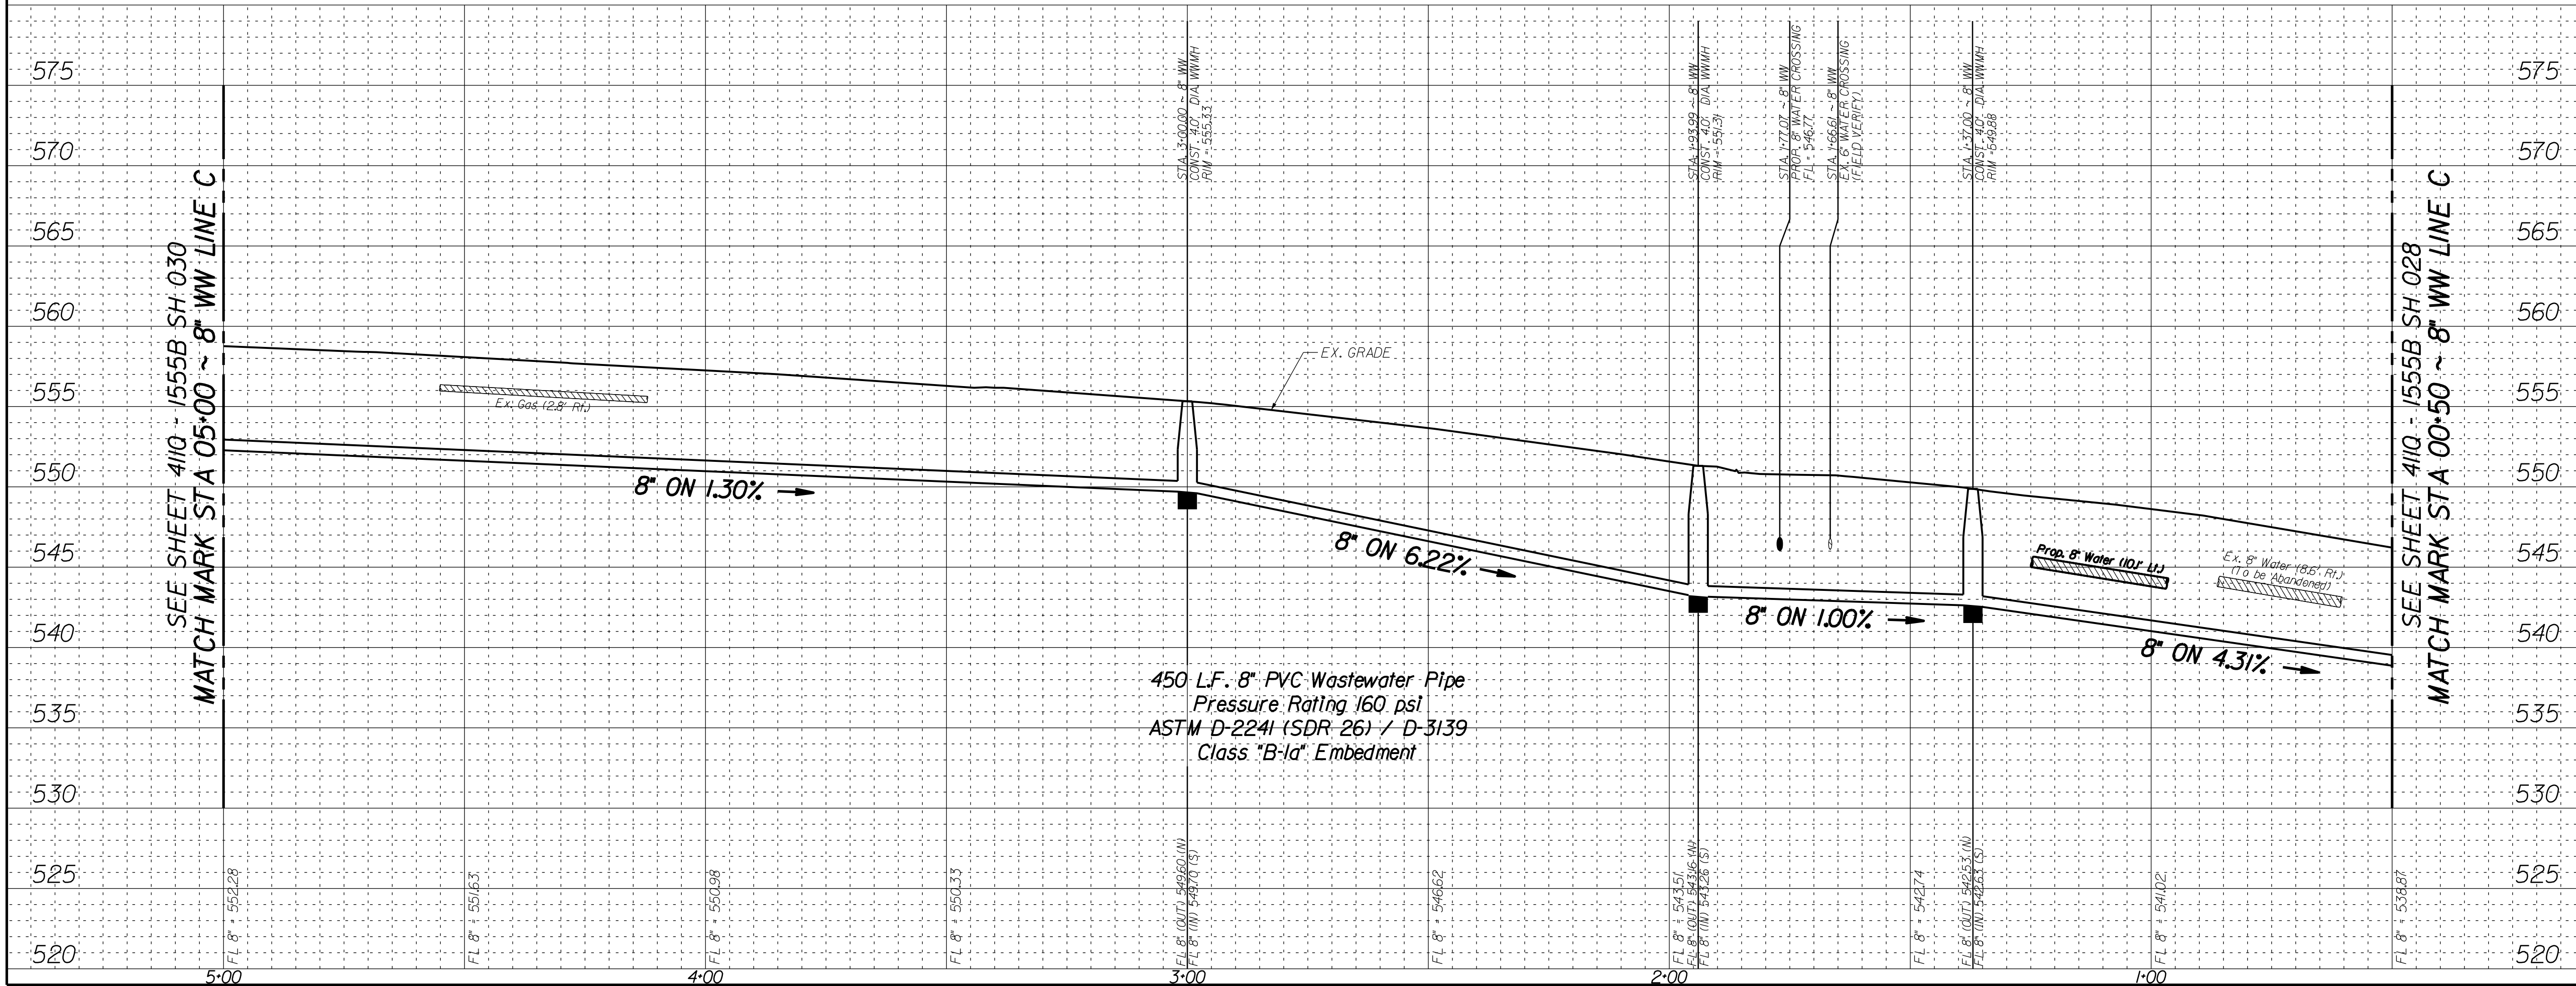

REVISIONS			
REV. NO.	DATE	DESCRIPTION	BY
1			
2			

BENCHMARKS & CONTROL POINTS

36-H-65
STD. WBM IS FOUND AT MIDPOINT ON CONCRETE CURB OF THE INTERSECTION OF ABRAM ROAD AND DANBURY LANE.
ELEV. • 556.09'

36-K-85
STD. WBM IS FOUND ON STORM SEWER DROP INLET ON NORTHEAST CORNER OF THE INTERSECTION OF GREENVILLE AVENUE AND ELSWORTH AVENUE.
ELEV. • 601.63'

Point	Northing	Easting	Elev.	Description
CP-17	6,993,579.3800	2,504,840.0250	551.02	X CUT ON CURB
CP-18	6,993,325.7670	2,504,851.7950	557.84	X CUT ON CURB
CP-52	6,993,634.1410	2,504,853.3990	550.59	X CUT ON WALK

Horizontal Scale: 1" = 20'

Vertical Scale: 1" = 6'

REFERENCES

WATER
27-29W & 27-30W

WASTEWATER
27-29S & 27-30S

Pacheco Koch

18333 PRESTON ROAD
SUITE 205
DALLAS, TEXAS 75226
(214) 884-4253

IEA



121959
LICENSED PROFESSIONAL ENGINEER

JUSTINE POONE
2/5/21

CONTRACT NO. 21-049/050		PID: 6154	
8" WATER & 8" WASTEWATER			
SARATOGA CIRCLE			
FROM WOODCREST LN TO WOODCREST LN			
DALLAS WATER UTILITIES			
CITY OF DALLAS, TEXAS			
DESIGN	DRAWN	DATE	FILE
IEA	IEA	FEB 2021	411Q

NUMBER	SHEET
1555B	029

PLOT SCALE: 20,000.0' / in.
1/25/2022 10:13:13 AM
C:\Users\jflm\OneDrive\Documents\Projects\1555B\1555B-WW-09.dgn

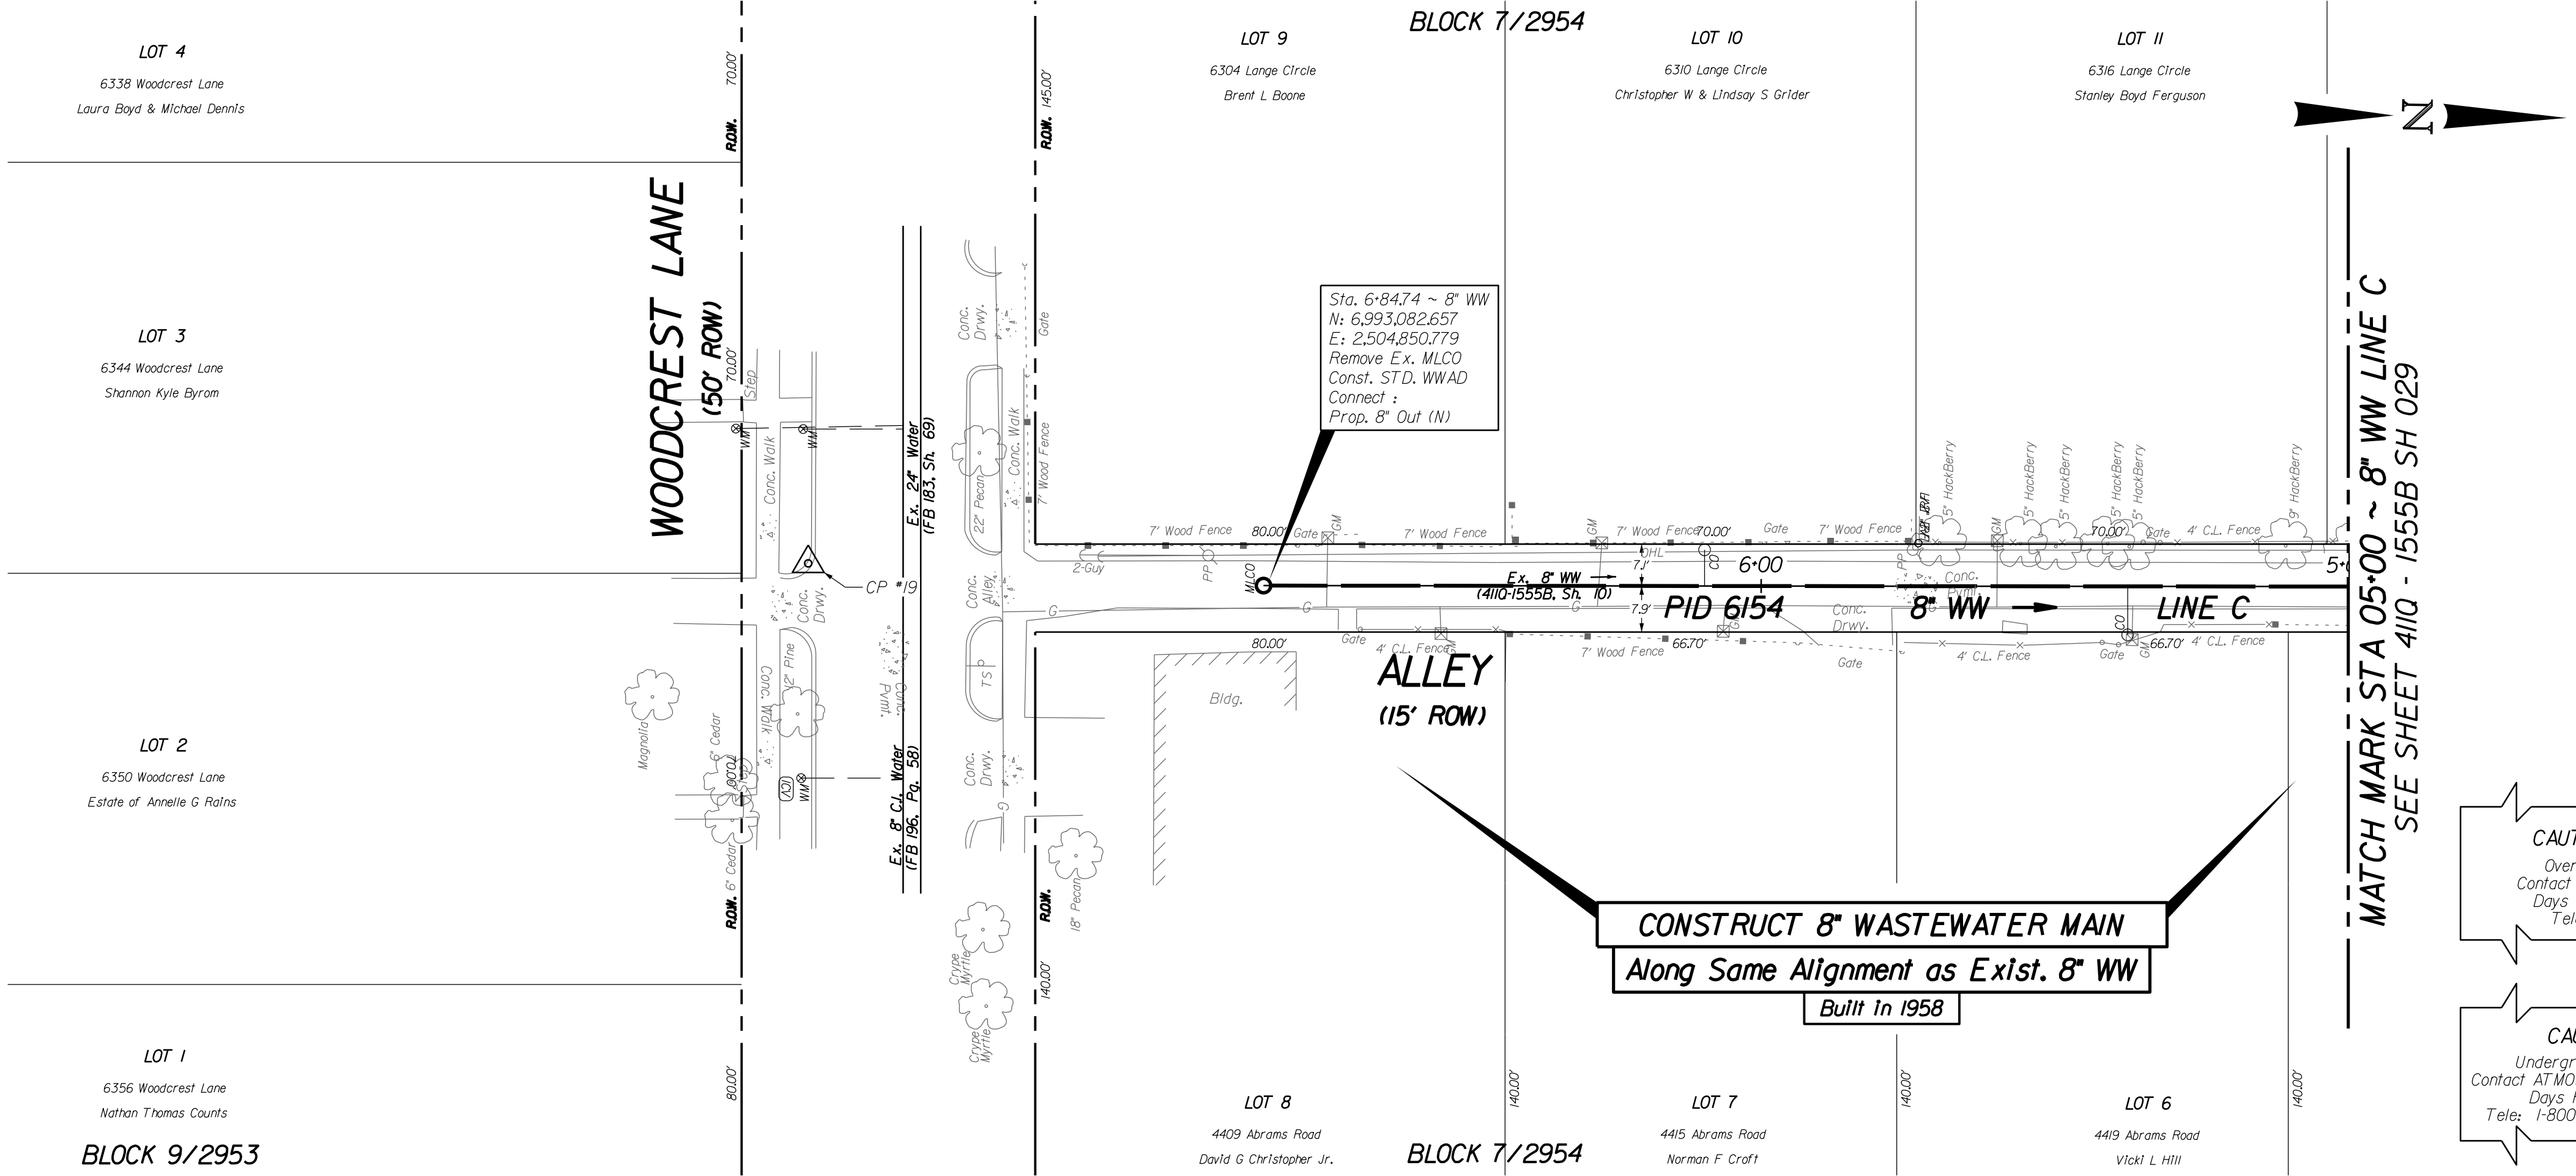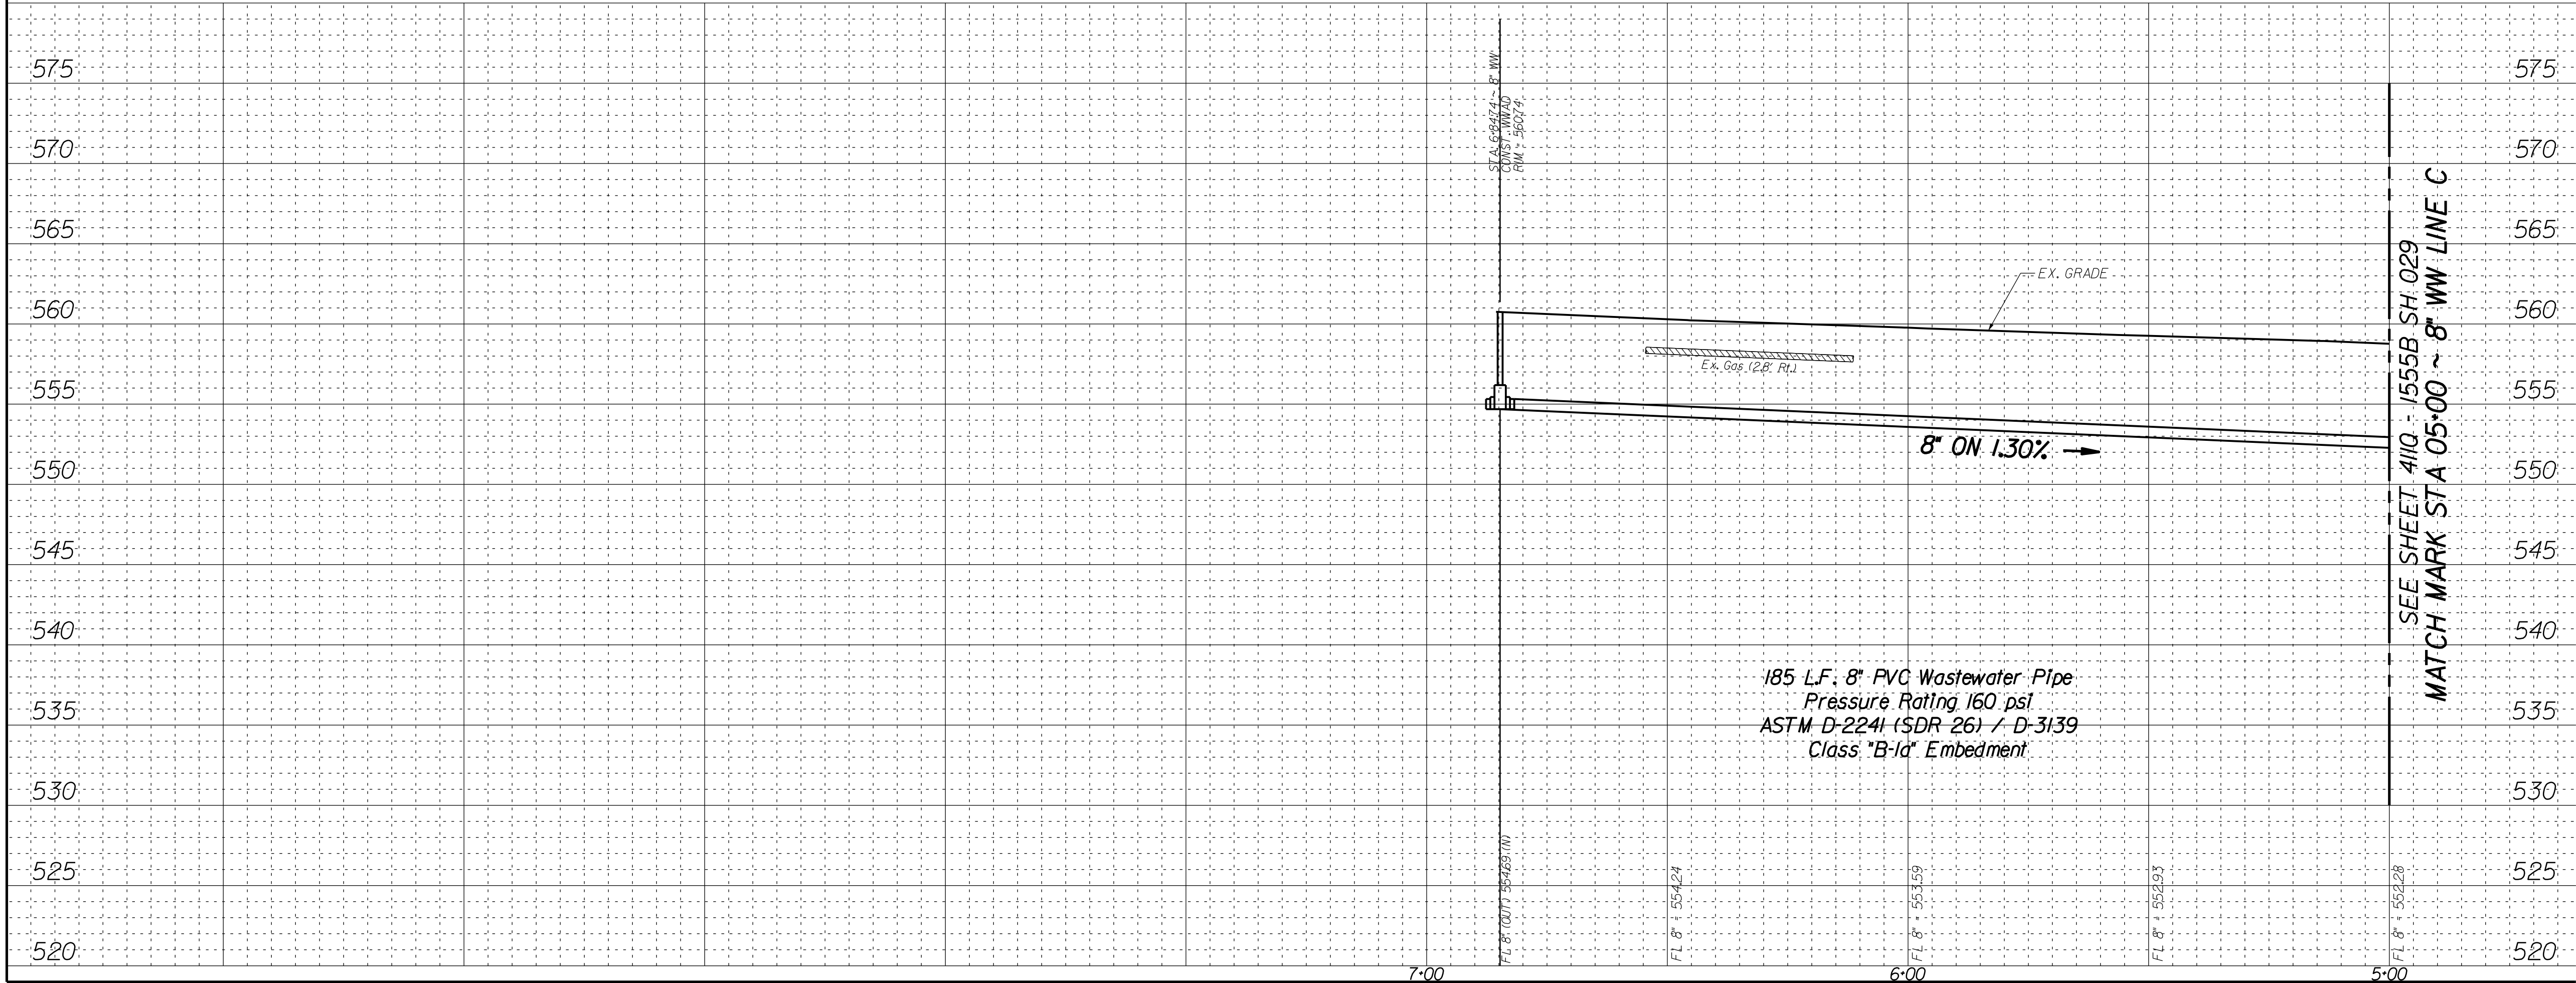

- NOTES:**
1. THE GROUND SURVEY WAS PERFORMED IN MARCH 2020. THE DESIGN RELIES ON THE ASSUMPTIONS PROVIDED BY THE SURVEY.
 2. ALL EXISTING UTILITY INFORMATION SHOWN IS APPROXIMATE. THE CONTRACTOR SHALL FIELD VERIFY THE LOCATIONS OF ALL EXISTING UTILITIES PRIOR TO ANY WORK BEGINNING AND CONTACT THE ENGINEER IF ANY MAJOR UTILITY CONFLICTS ARISE.
 3. CONTRACTOR WILL GET DNU APPROVAL PRIOR TO TREE REMOVAL.


CAUTION ~ CABLE !
Overhead Cable In Area
Contact Cable Co. Two Working
Days Prior To Construction.
Tele: 1-800-344-8377

CAUTION ~ TELEPHONE !
Overhead Telephone Cables In Area
Contact S.B.C. Two Working
Days Prior To Construction.
Tele: 1-800-344-8377

CAUTION ~ GAS !
Underground Gas Main In Area
Contact ATMOS Energy Corp. Two Working
Days Prior To Construction.
Tele: 1-800-344-8377 / 1-800-545-6005

CAUTION ~ POWER !
Overhead Electrical Cables In Area
Contact TXU Two Working
Days Prior To Construction.
Tele: 1-800-344-8377


REVISIONS						
REV. NO.	DATE	DESCRIPTION	BY			
△						
BENCHMARKS & CONTROL POINTS						
36-H-65 STD. WDBM IS FOUND AT MIDPOINT ON CONCRETE CURB OF THE INTERSECTION OF ABRAM ROAD AND DANBURY LANE. ELEV • 556.09'						
36-K-85 STD. WDBM IS FOUND ON STORM SEWER DROP INLET ON NORTHEAST CORNER OF THE INTERSECTION OF GREENVILLE AVENUE AND ELSWORTH AVENUE. ELEV • 601.63'						
Point	Northing	Easting	Elev.	Description		
CP-18	6,993,325.7670	2,504,851.7950	557.48	X CUT ON CURB		
CP-19	6,993,004.9860	2,504,847.8200	561.25	X CUT ON CURB		
Horizontal Scale: 1" = 20' Vertical Scale: 1" = 6' REFERENCES WATER 27-29W & 27-30W WASTEWATER 27-29S & 27-30S Pacheco Koch 7557 RAMBLER ROAD, SUITE 1400 DALLAS, TX 75231 PH 972.235.3031 TX REG. ENGINEERING FIRM F-14439 TX REG. SURVEYING FIRM LS-101938-05 IEA 18333 PRESTON ROAD SUITE 205 DALLAS, TEXAS 75252 (214) 884-4253 FIRM REGISTRATION No. F-10161 CONTRACT NO. 21-049/050 PID: 6154 8" WATER & 8" WASTEWATER SARATOGA CIRCLE FROM WOODCREST LN TO WOODCREST LN DALLAS WATER UTILITIES CITY OF DALLAS, TEXAS DESIGN DRAWN DATE FILE NUMBER SHEET IEA IEA FEB 2021 411Q 1555B 030						

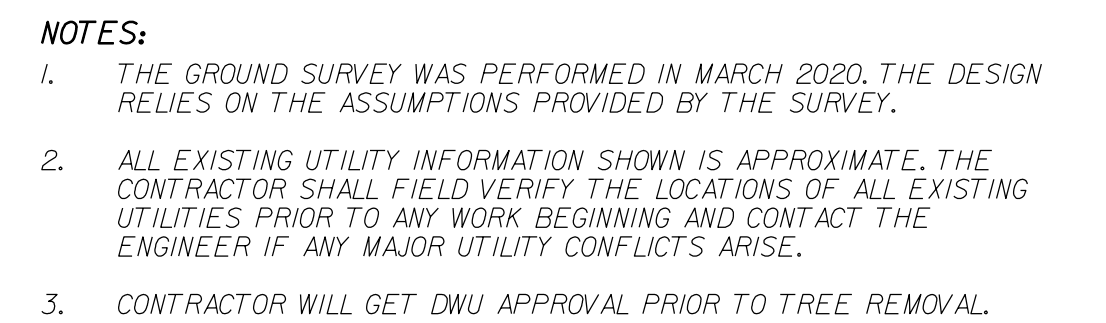

CAUTION ~ TELEPHONE !
Overhead Telephone Cables In Area
Contact S.B.C. Two Working
Days Prior To Construction.
Tele: 1-800-344-8377

CAUTION ~ POWER !
Overhead Electrical Cables In Area
Contact TXU Two Working
Days Prior To Construction.
Tele: 1-800-344-8377



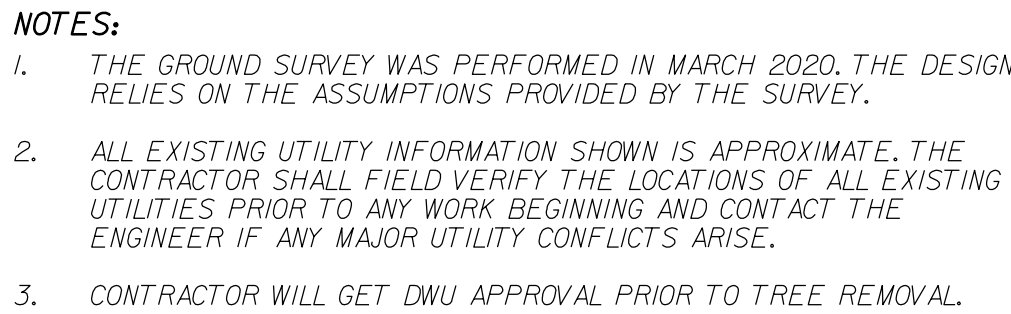

Overhead Cable In Area
Contact Cable Co. Two Working
Days Prior To Constuction.
Tele: 1-800-344-8377

Contact S.B.C. Two Working Days Prior To Construction.
Tele: 1-800-344-8377

Underground Gas Main In Area
Contact ATMOS Energy Corp. Two Working
Days Prior To Construction.
Tele: 1-800-344-8377/1-800-545-6005

Overhead Electrical Cables In Area
Contact TXU Two Working
Days Prior To Construction.
Tele: 1-800-344-8377

DESIGN	DRAWN	DATE	FILE	NUMBER	SHEET
IEA	IEA	FEB 2021	411Q	1555B	032

PLOT SCALE: 20.0000 ' / in.
1/29/2021 3:37:41 PM USER: !toone
\\pusserhfr101\j-jobs\2160 PKCE DWU\06.00 Design\06.04 Sheets\06.04.06 Utilities\6154-W_WW-11.dgn